

SCALE	AS SHOWN	 S&ME WWW.SMEINC.COM	USGS TOPOGRAPHIC SITE VICINITY MAP USACE PERMIT APPLICATION UNIVERSITY OF THE CUMBERLANDS 10TH STREET ATHLETIC FIELDS WILLIAMSBURG, WHITLEY COUNTY, KY	FIGURE NO. 1
DATE	10-01-13			
DRAWN BY:	SAR			
PROJECT NO:	1437-13-284			

File No. LRN-2013-00602
 PN 13-47
 University of the Cumberland
 Topographic Map
 Exhibit 1

PLEASE NOTE THE ABOVE GIS DATA IS FOR INFORMATIONAL PURPOSES ONLY. IT IS NOT MEANT FOR DESIGN, LEGAL, OR ANY OTHER USES. THERE ARE NO GUARANTEES ABOUT ITS ACCURACY. S&ME, INC. ASSUMES NO RESPONSIBILITY FOR ANY DECISION MADE OR ANY ACTIONS TAKEN BY THE USER BASED UPON INFORMATION OBTAINED FROM THE ABOVE DATA.

LEGEND

- PHASE I BOUNDARY
- PHASE II BOUNDARY



SCALE: AS SHOWN DATE: 10-01-13 DRAWN BY: SAR PROJECT NO: 1437-13-284	 S&ME WWW.SMEINC.COM	AERIAL PHOTOGRAPH MAP USACE PERMIT APPLICATION UNIVERSITY OF THE CUMBERLANDS 10TH STREET ATHLETIC FIELDS WILLIAMSBURG, WHITLEY COUNTY, KY	FIGURE NO. 2
---	---	---	---

File No. LRN-2013-00602
 PN 13-47
 University of the Cumberland
 Aerial View
 Exhibit 2

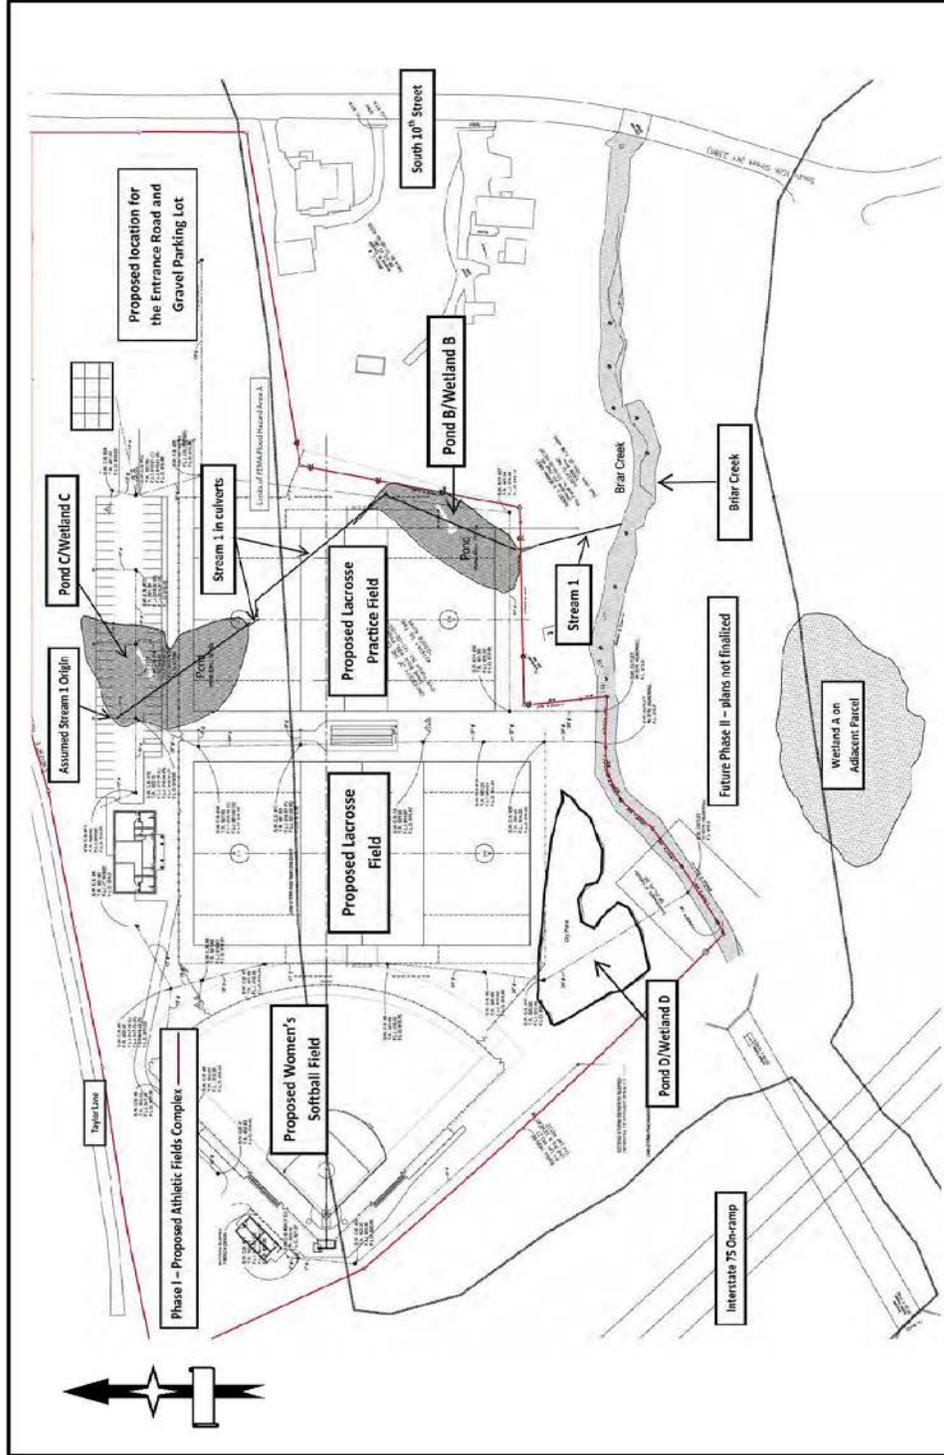



Figure
3

Proposed Site Plan
 University of the Cumberlands
 Proposed Athletic Fields Complex
 Williamsburg, Kentucky
 Project No. 1437-13-284



Scale: NTS
 Checked By: EMP
 Date: 09/028/2013

File No. LRN-2013-00602
 PN 13-47
 University of the Cumberlands
 Site Plan
 Exhibit 3

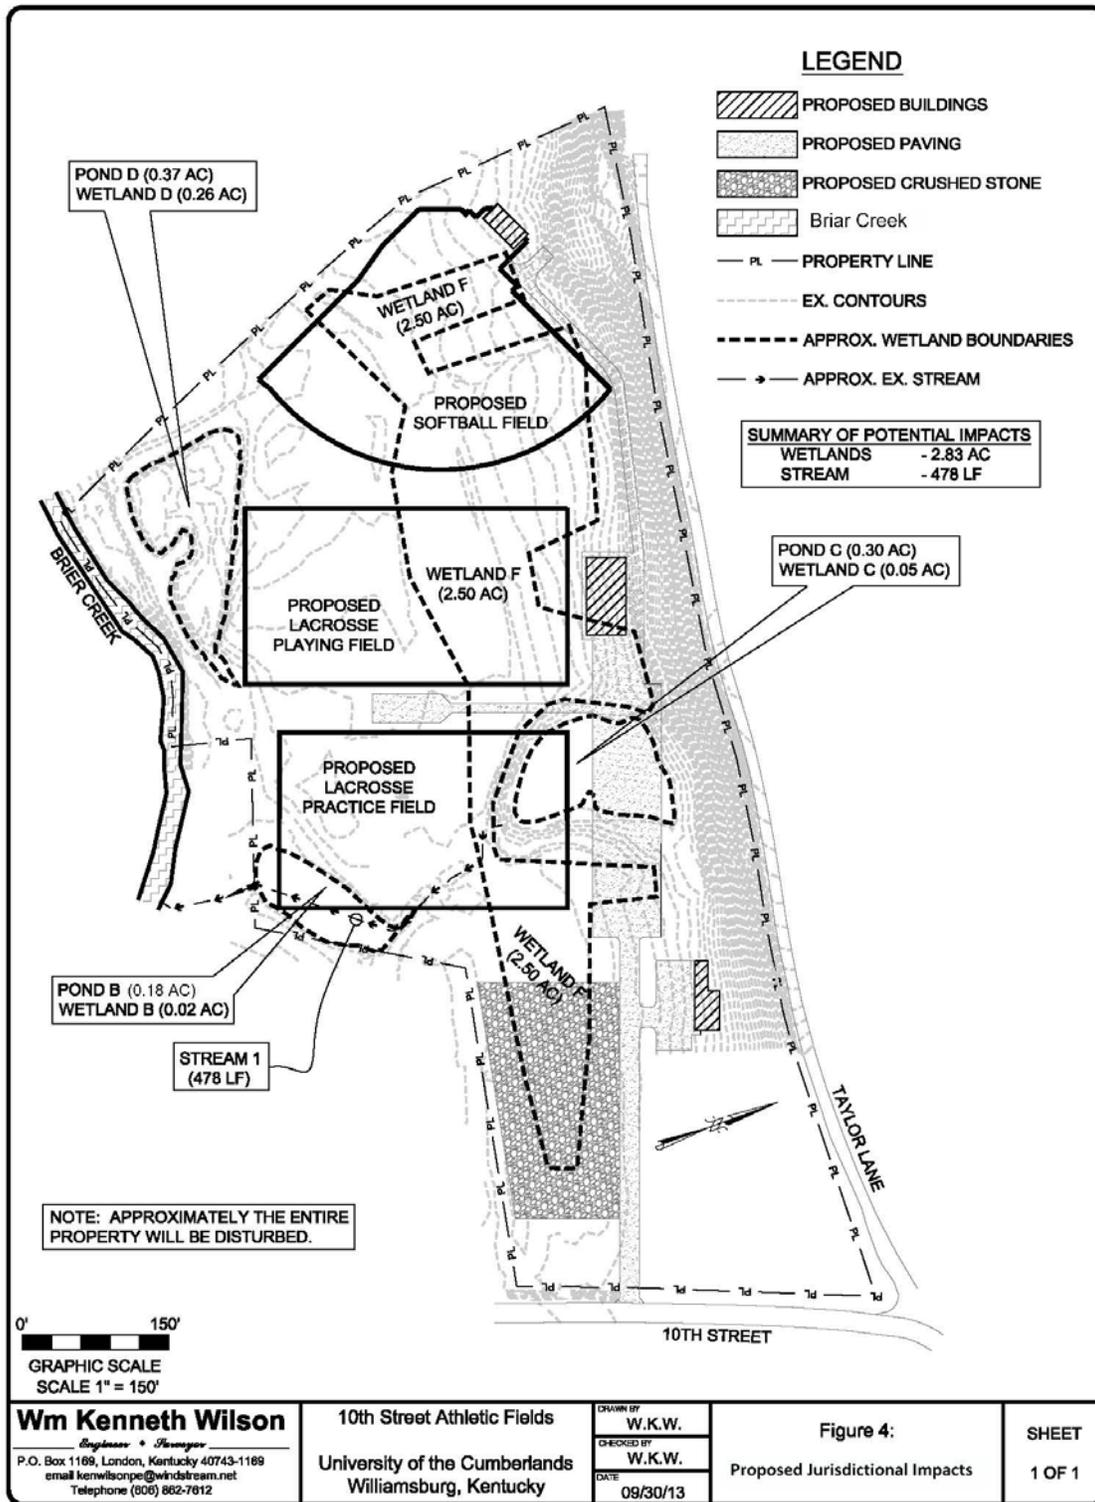

File No. LRN-2013-00602
 PN 13-47
 University of the Cumberlands
 Jurisdictional Waters
 Exhibit 4