

EXHIBIT A
PUBLIC Notice 11-31B
PADDYS BLUFF CRUSHED STONE, CRM 17.0 to 17.5, Right Bank
PROPOSED LCOATION MAP

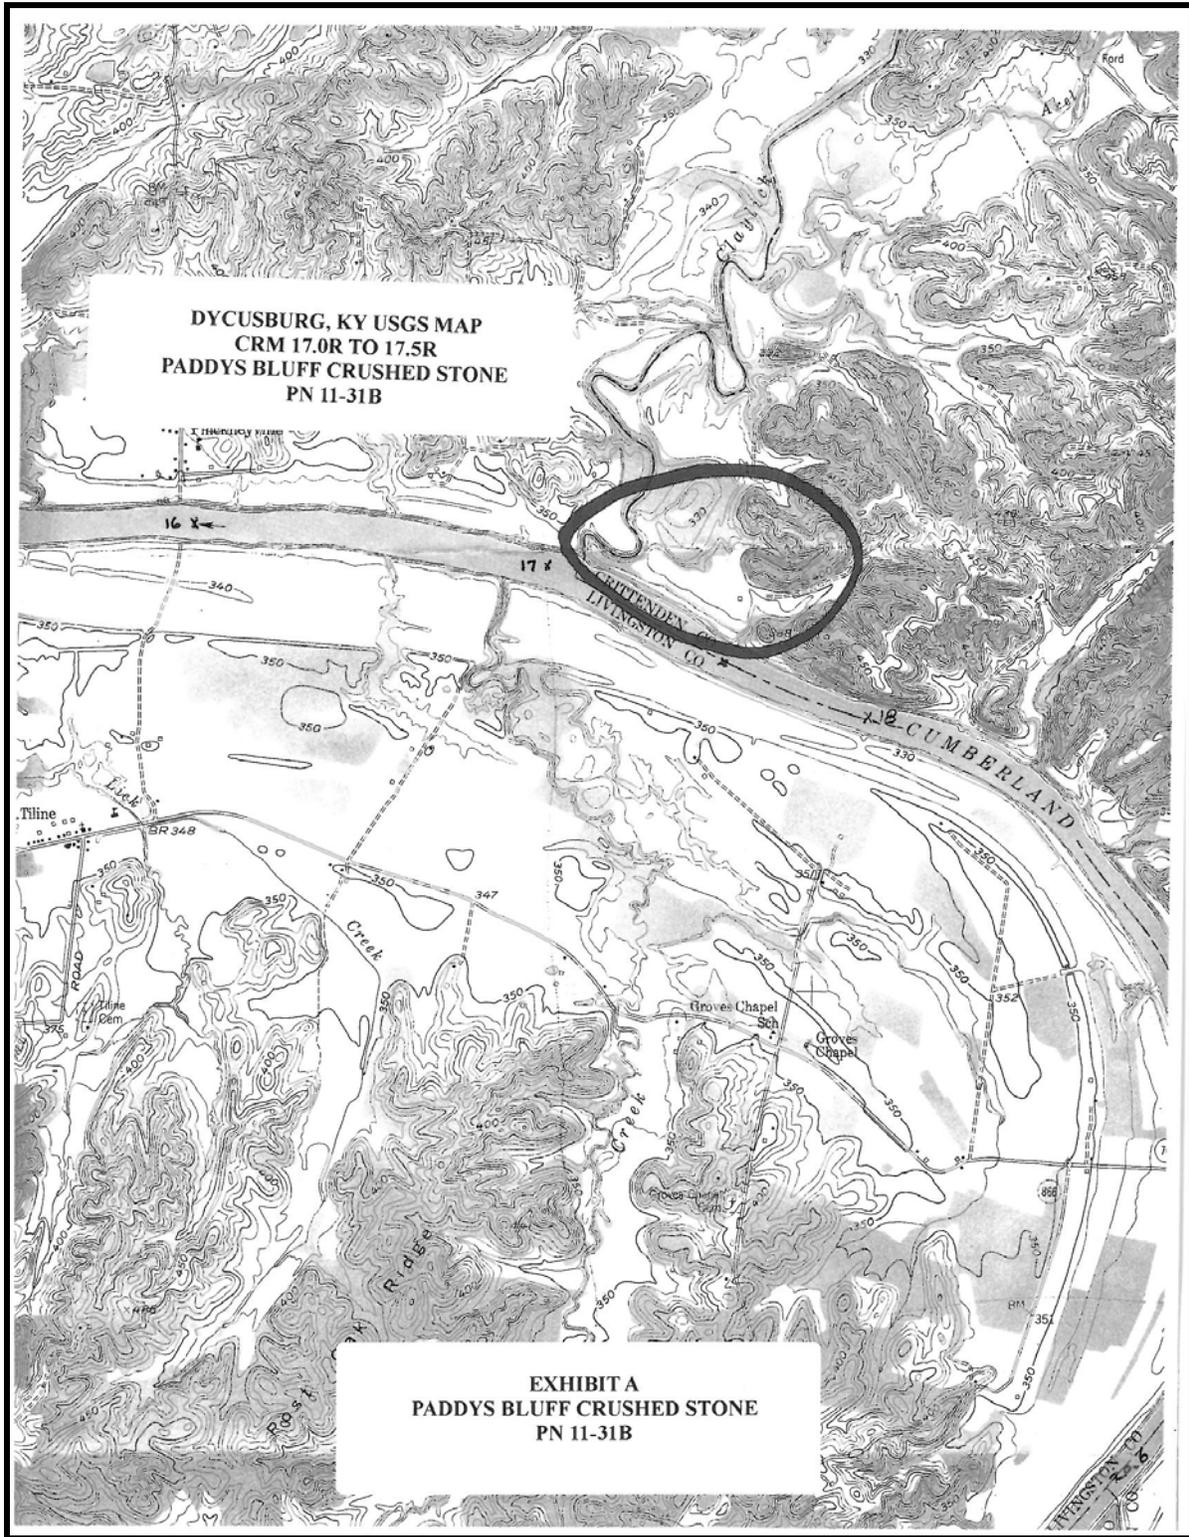


EXHIBIT B
PUBLIC Notice 11-31B
PADDYS BLUFF CRUSHED STONE, CRM 17.0 to 17.5, Right Bank
REVISED PLANS

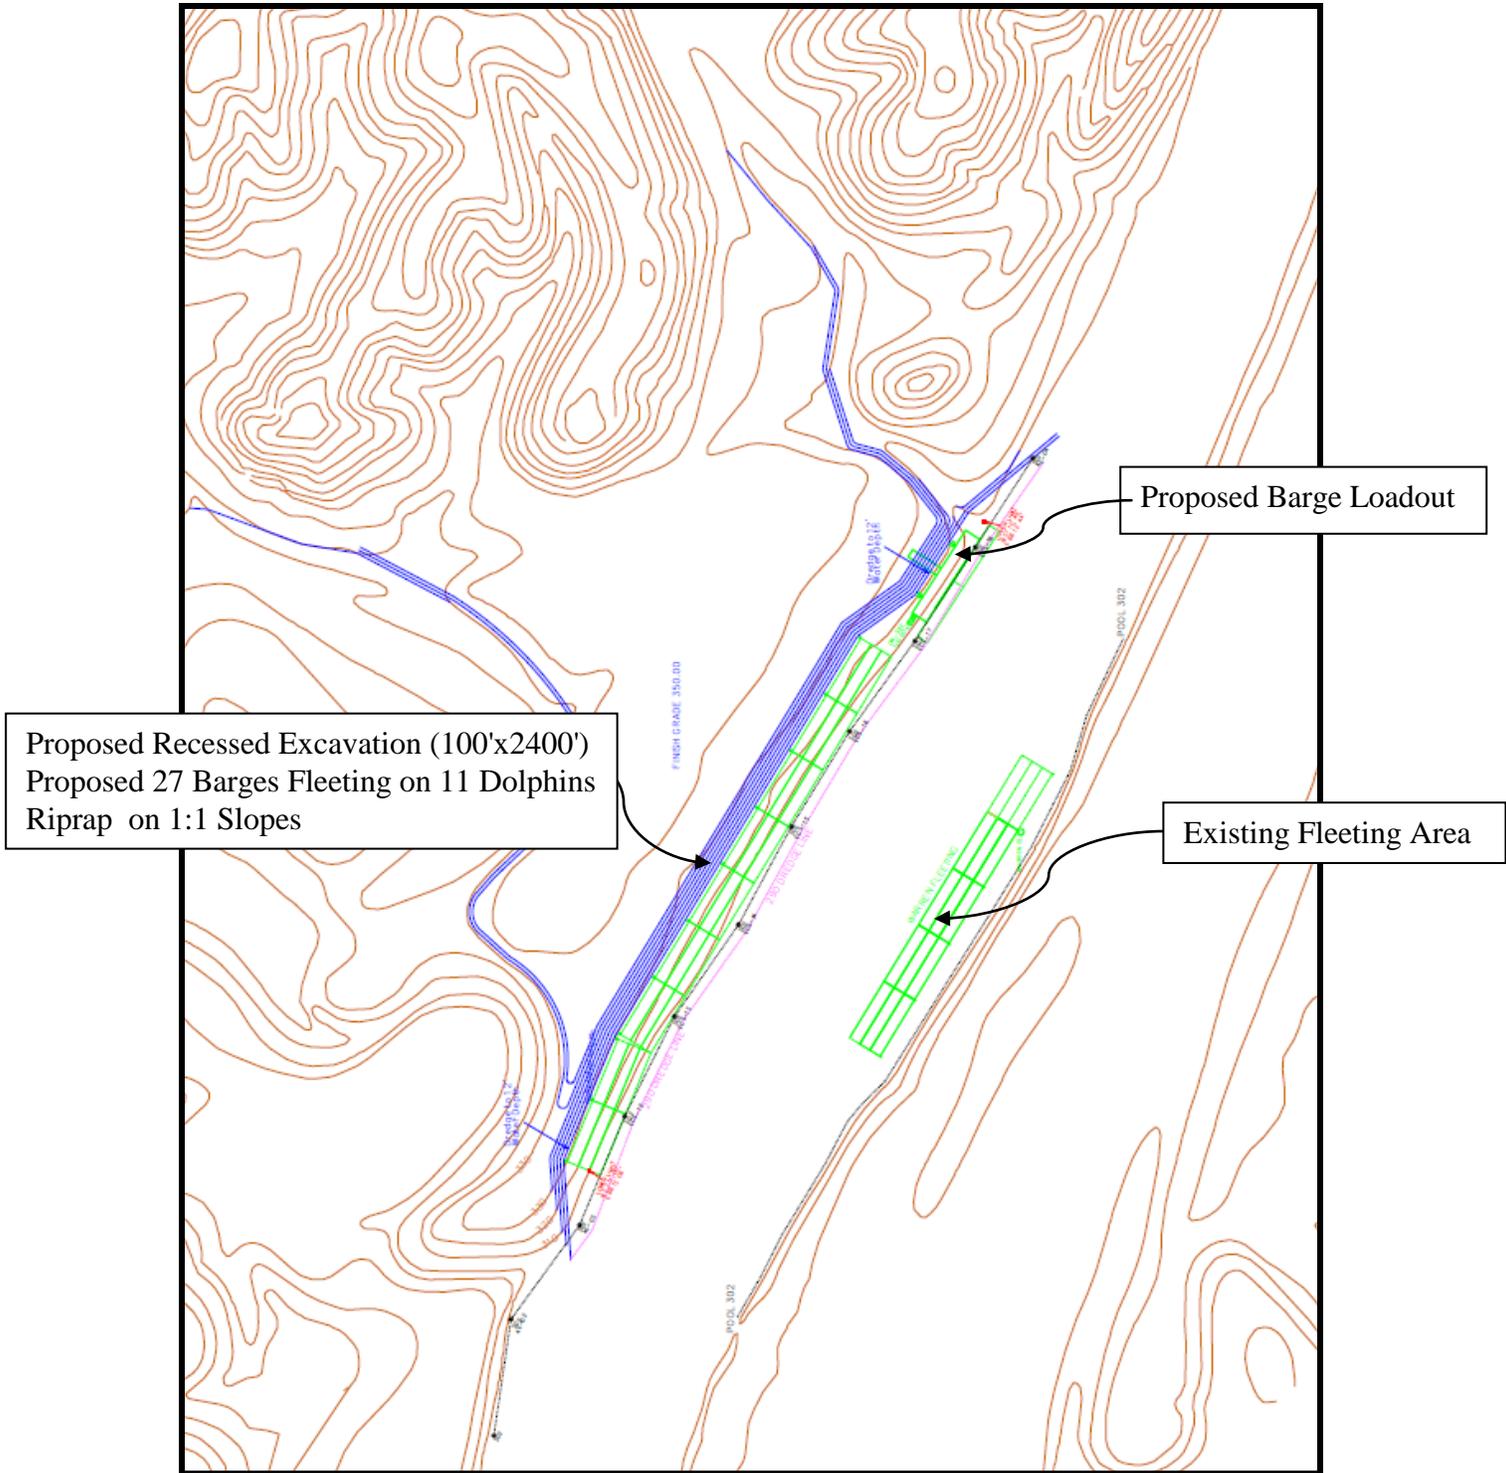


EXHIBIT C
PUBLIC Notice 11-31B
PADDYS BLUFF CRUSHED STONE
AERIAL VIEW

