



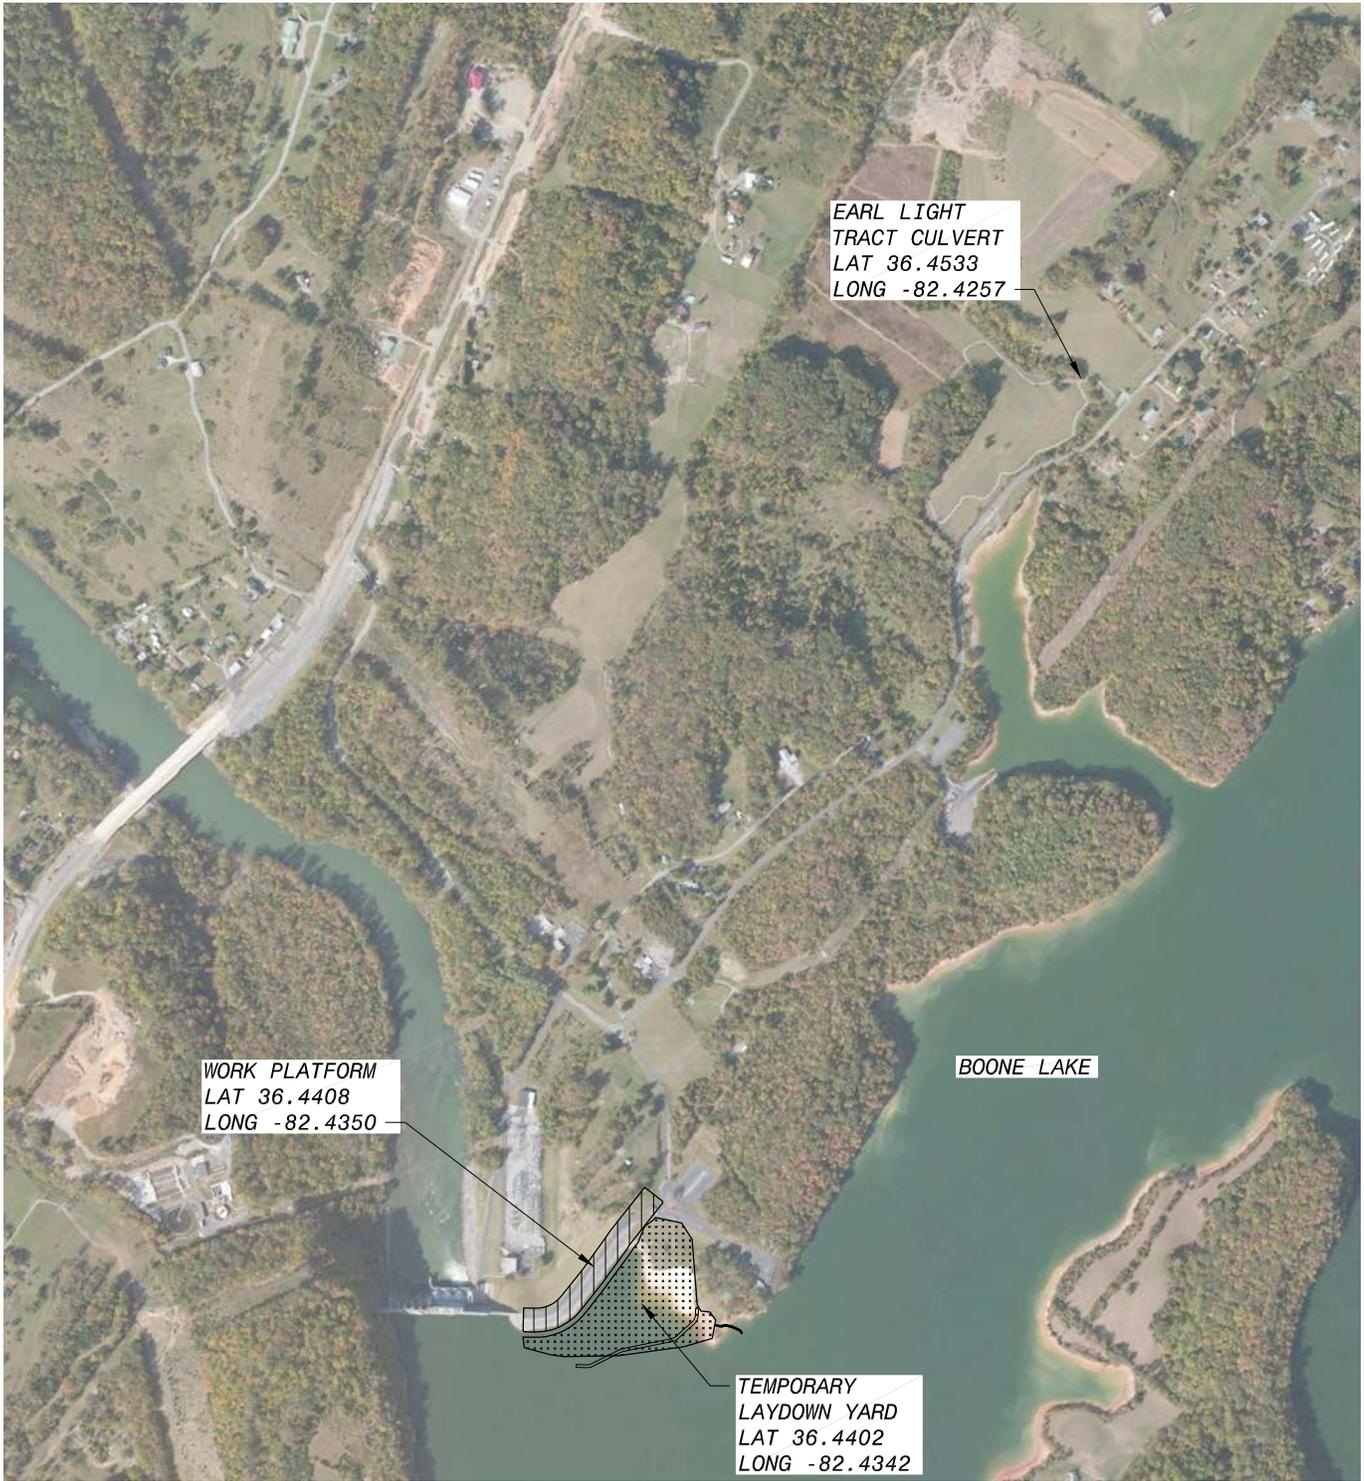

Public Notice 16-05  
File No. 2014-01150  
Figure 1




BOONE DAM EMBANKMENT  
SEEPAGE MITIGATION PROJECT  
PERMIT AREAS

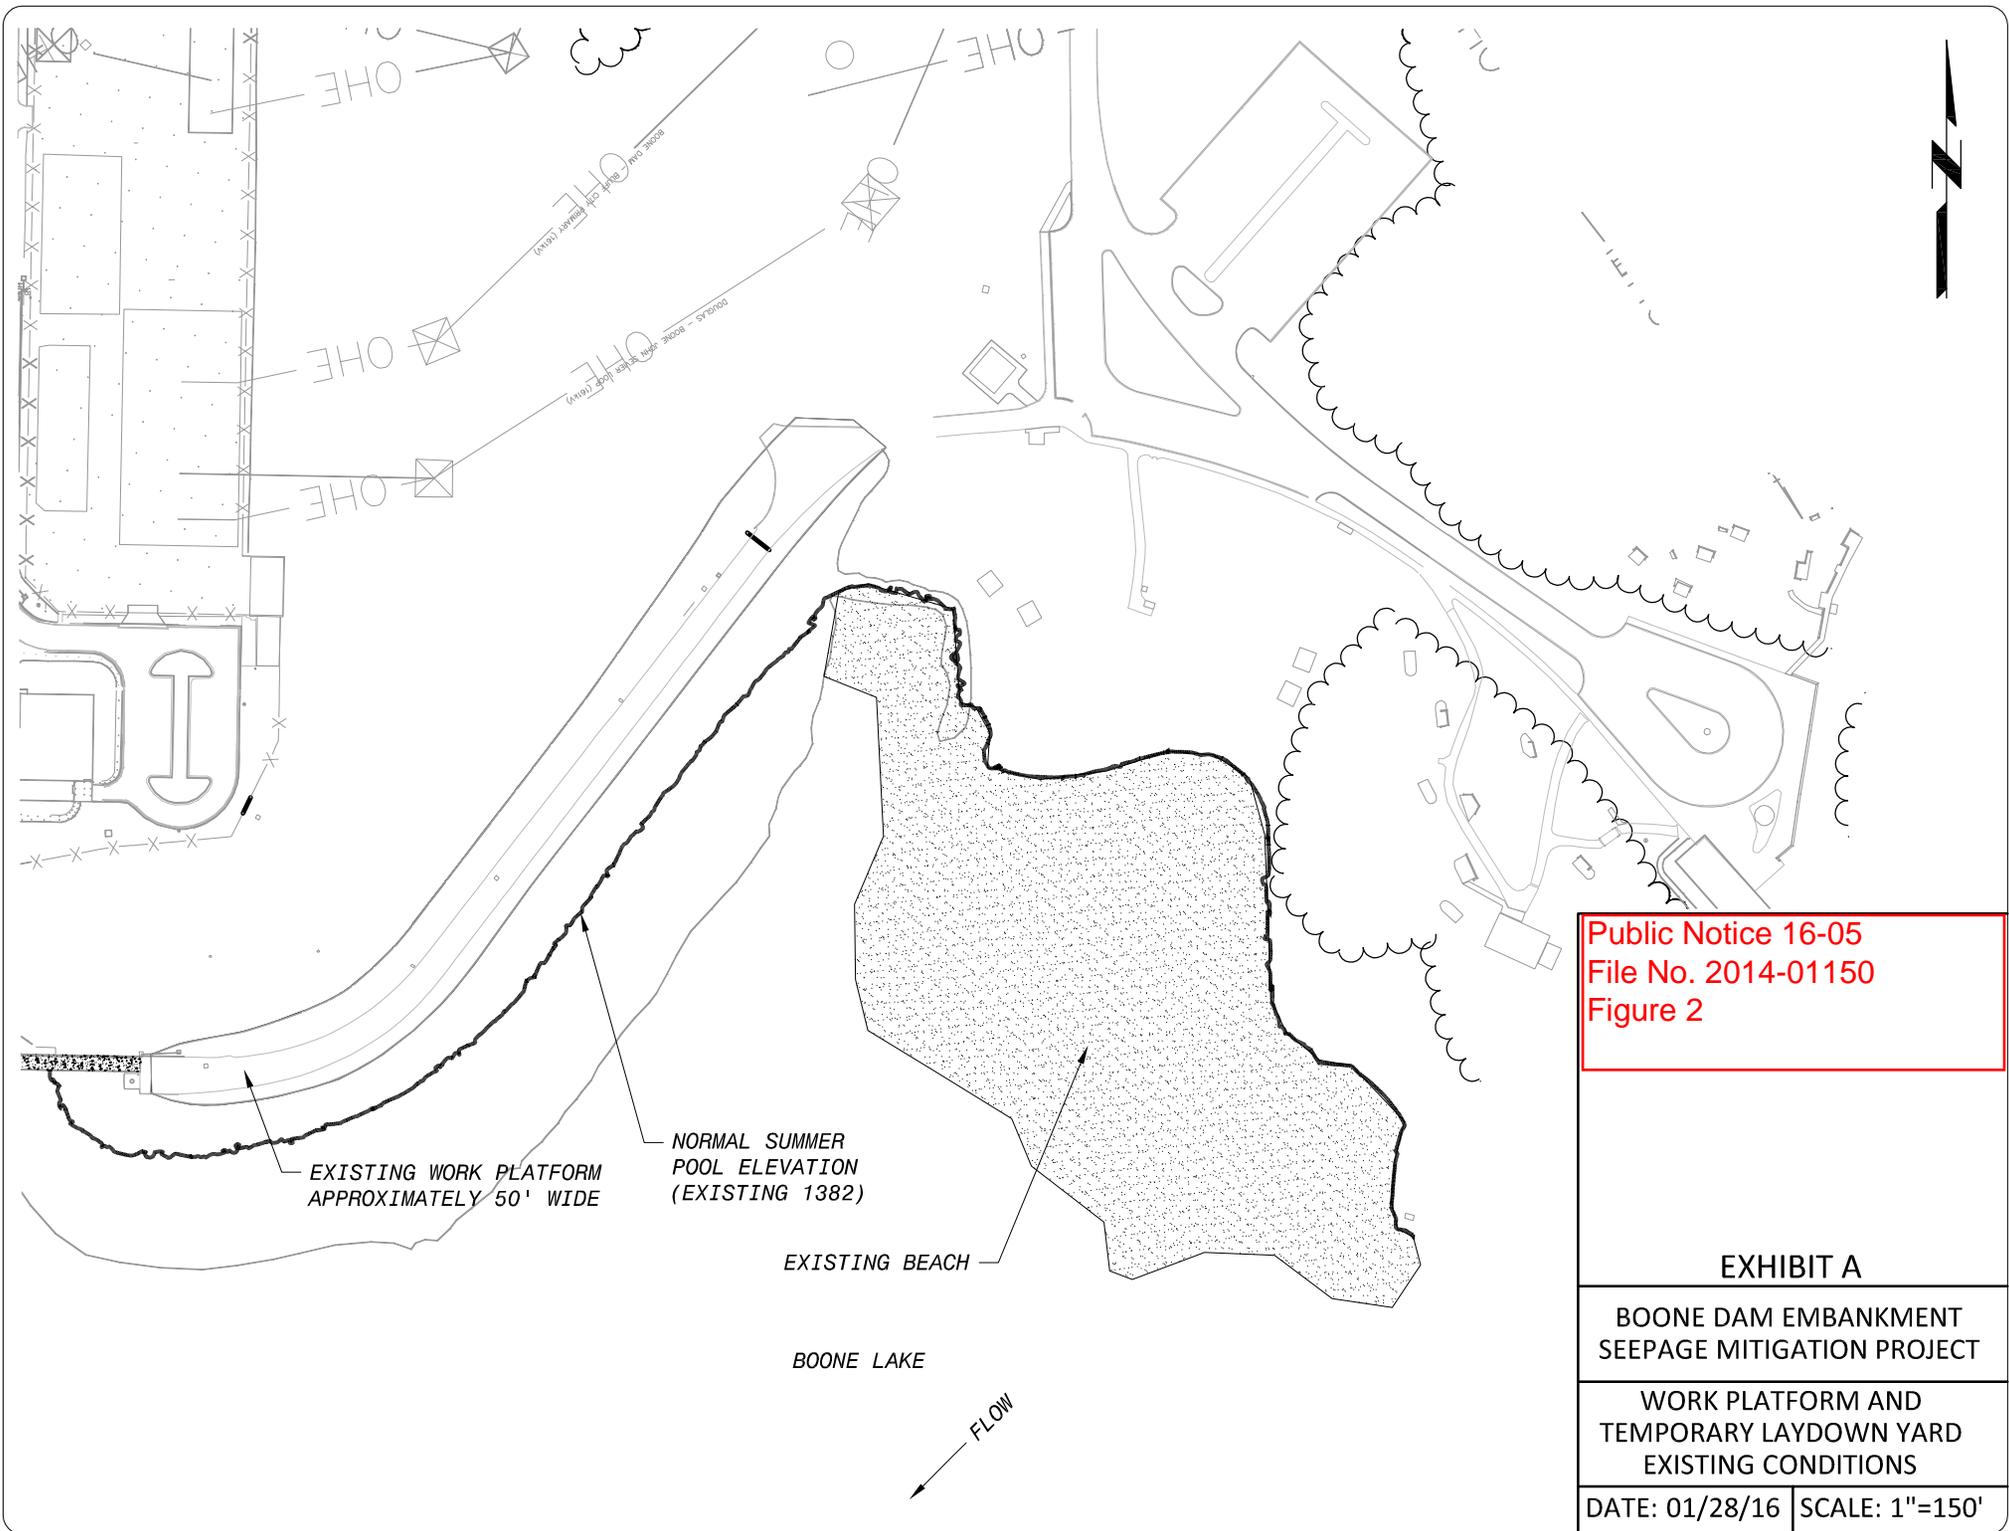

Public Notice 16-05  
 File No. 2014-01150  
 Figure 2

<b>EXHIBIT A</b>	
<b>BOONE DAM EMBANKMENT SEEPAGE MITIGATION PROJECT</b>	
<b>WORK PLATFORM AND TEMPORARY LAYDOWN YARD EXISTING CONDITIONS</b>	
DATE: 01/28/16	SCALE: 1"=150'

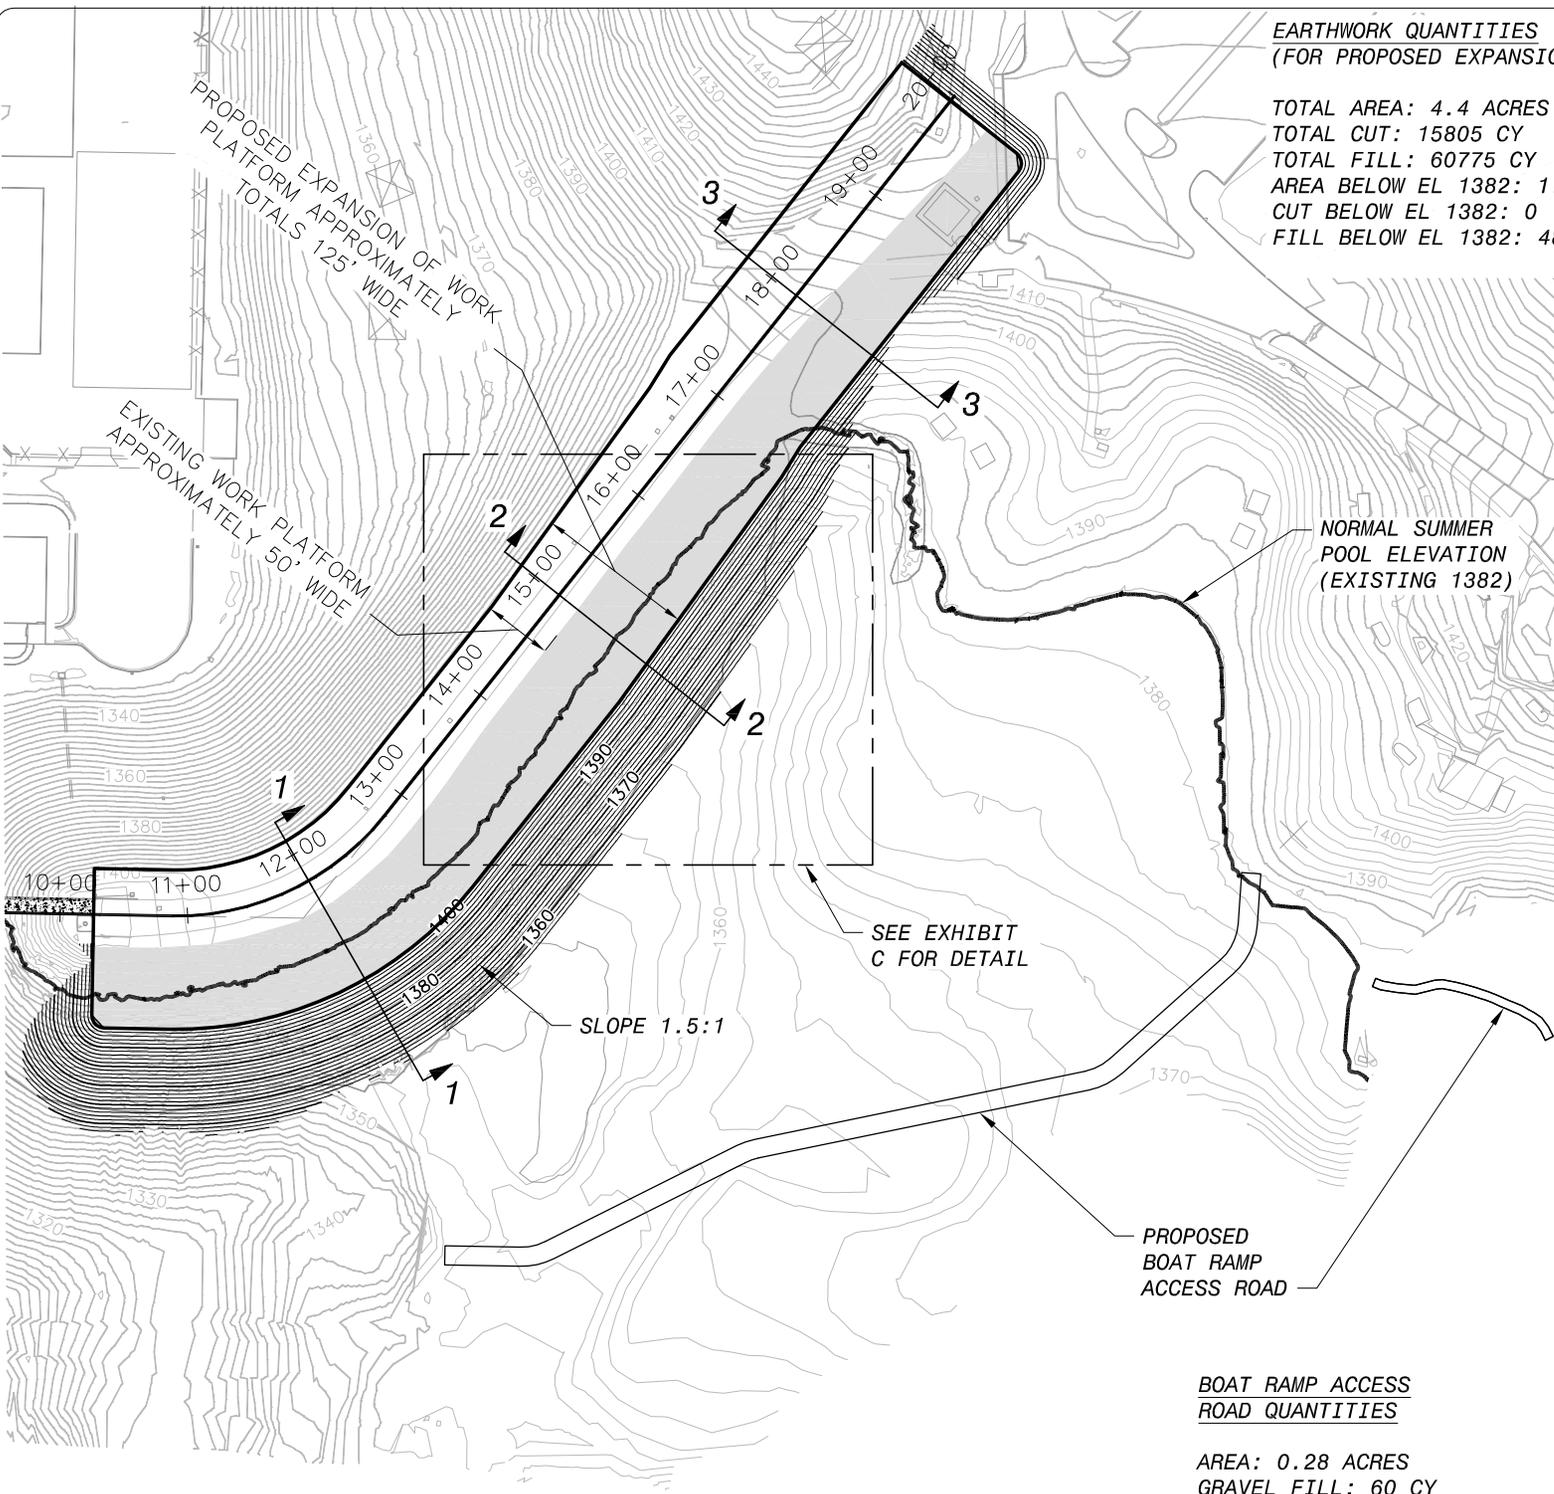


**EARTHWORK QUANTITIES**  
 (FOR PROPOSED EXPANSION OF WORK PLATFORM)

TOTAL AREA: 4.4 ACRES (INCLUDES AREA BELOW 1382)  
 TOTAL CUT: 15805 CY  
 TOTAL FILL: 60775 CY  
 AREA BELOW EL 1382: 1.8 ACRES  
 CUT BELOW EL 1382: 0  
 FILL BELOW EL 1382: 48850 CY

Public Notice 16-05  
 File No. 2014-01150  
 Figure 3


<b>EXHIBIT B</b>	
<b>BOONE DAM EMBANKMENT SEEPAGE MITIGATION PROJECT</b>	
<b>PROPOSED EXPANSION OF WORK PLATFORM</b>	
DATE: 01/28/16	SCALE: 1"=150'


BOAT RAMP ACCESS  
ROAD QUANTITIES  
 AREA: 0.28 ACRES  
 GRAVEL FILL: 60 CY

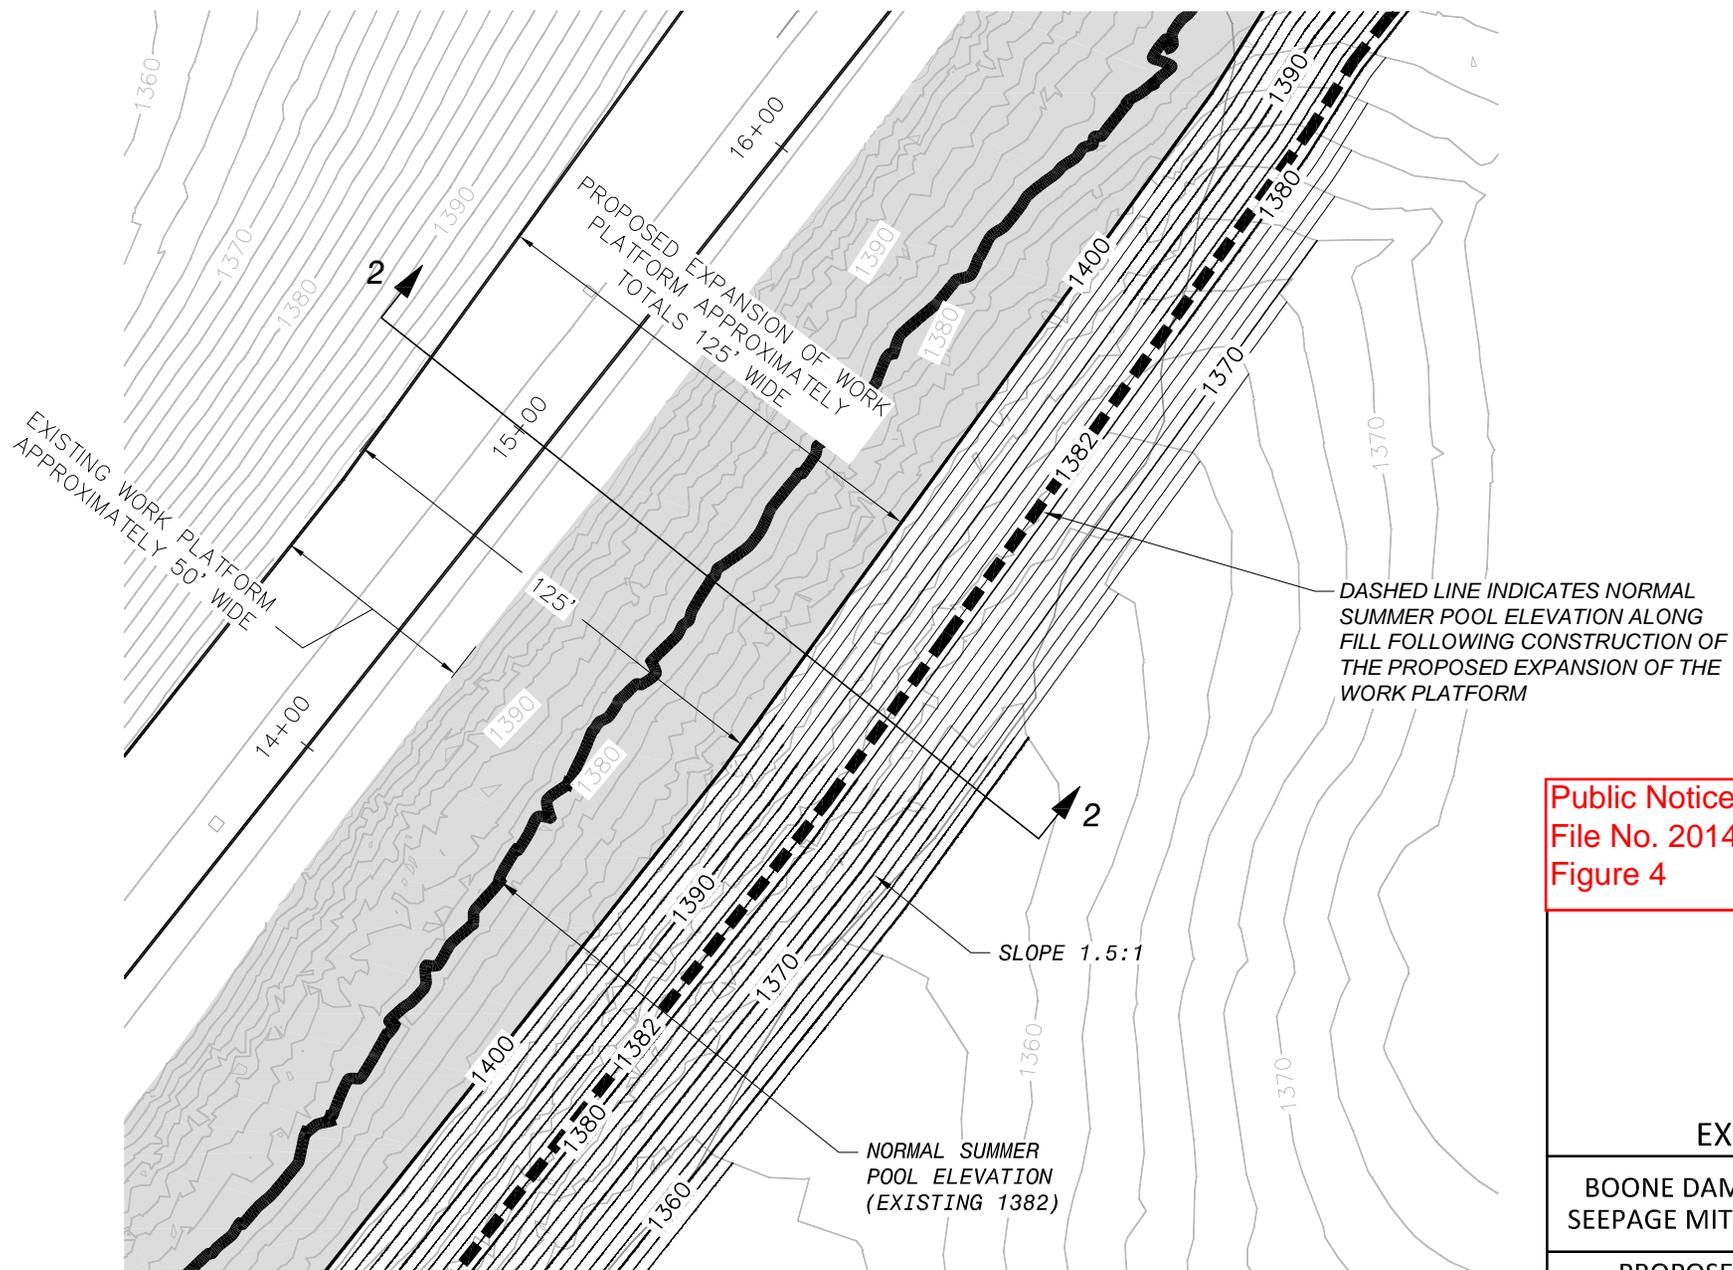


Public Notice 16-05  
File No. 2014-01150  
Figure 4

EXHIBIT C	
BOONE DAM EMBANKMENT SEEPAGE MITIGATION PROJECT	
PROPOSED EXPANSION OF WORK PLATFORM DETAIL	
DATE: 01/28/16	SCALE: 1"=50'

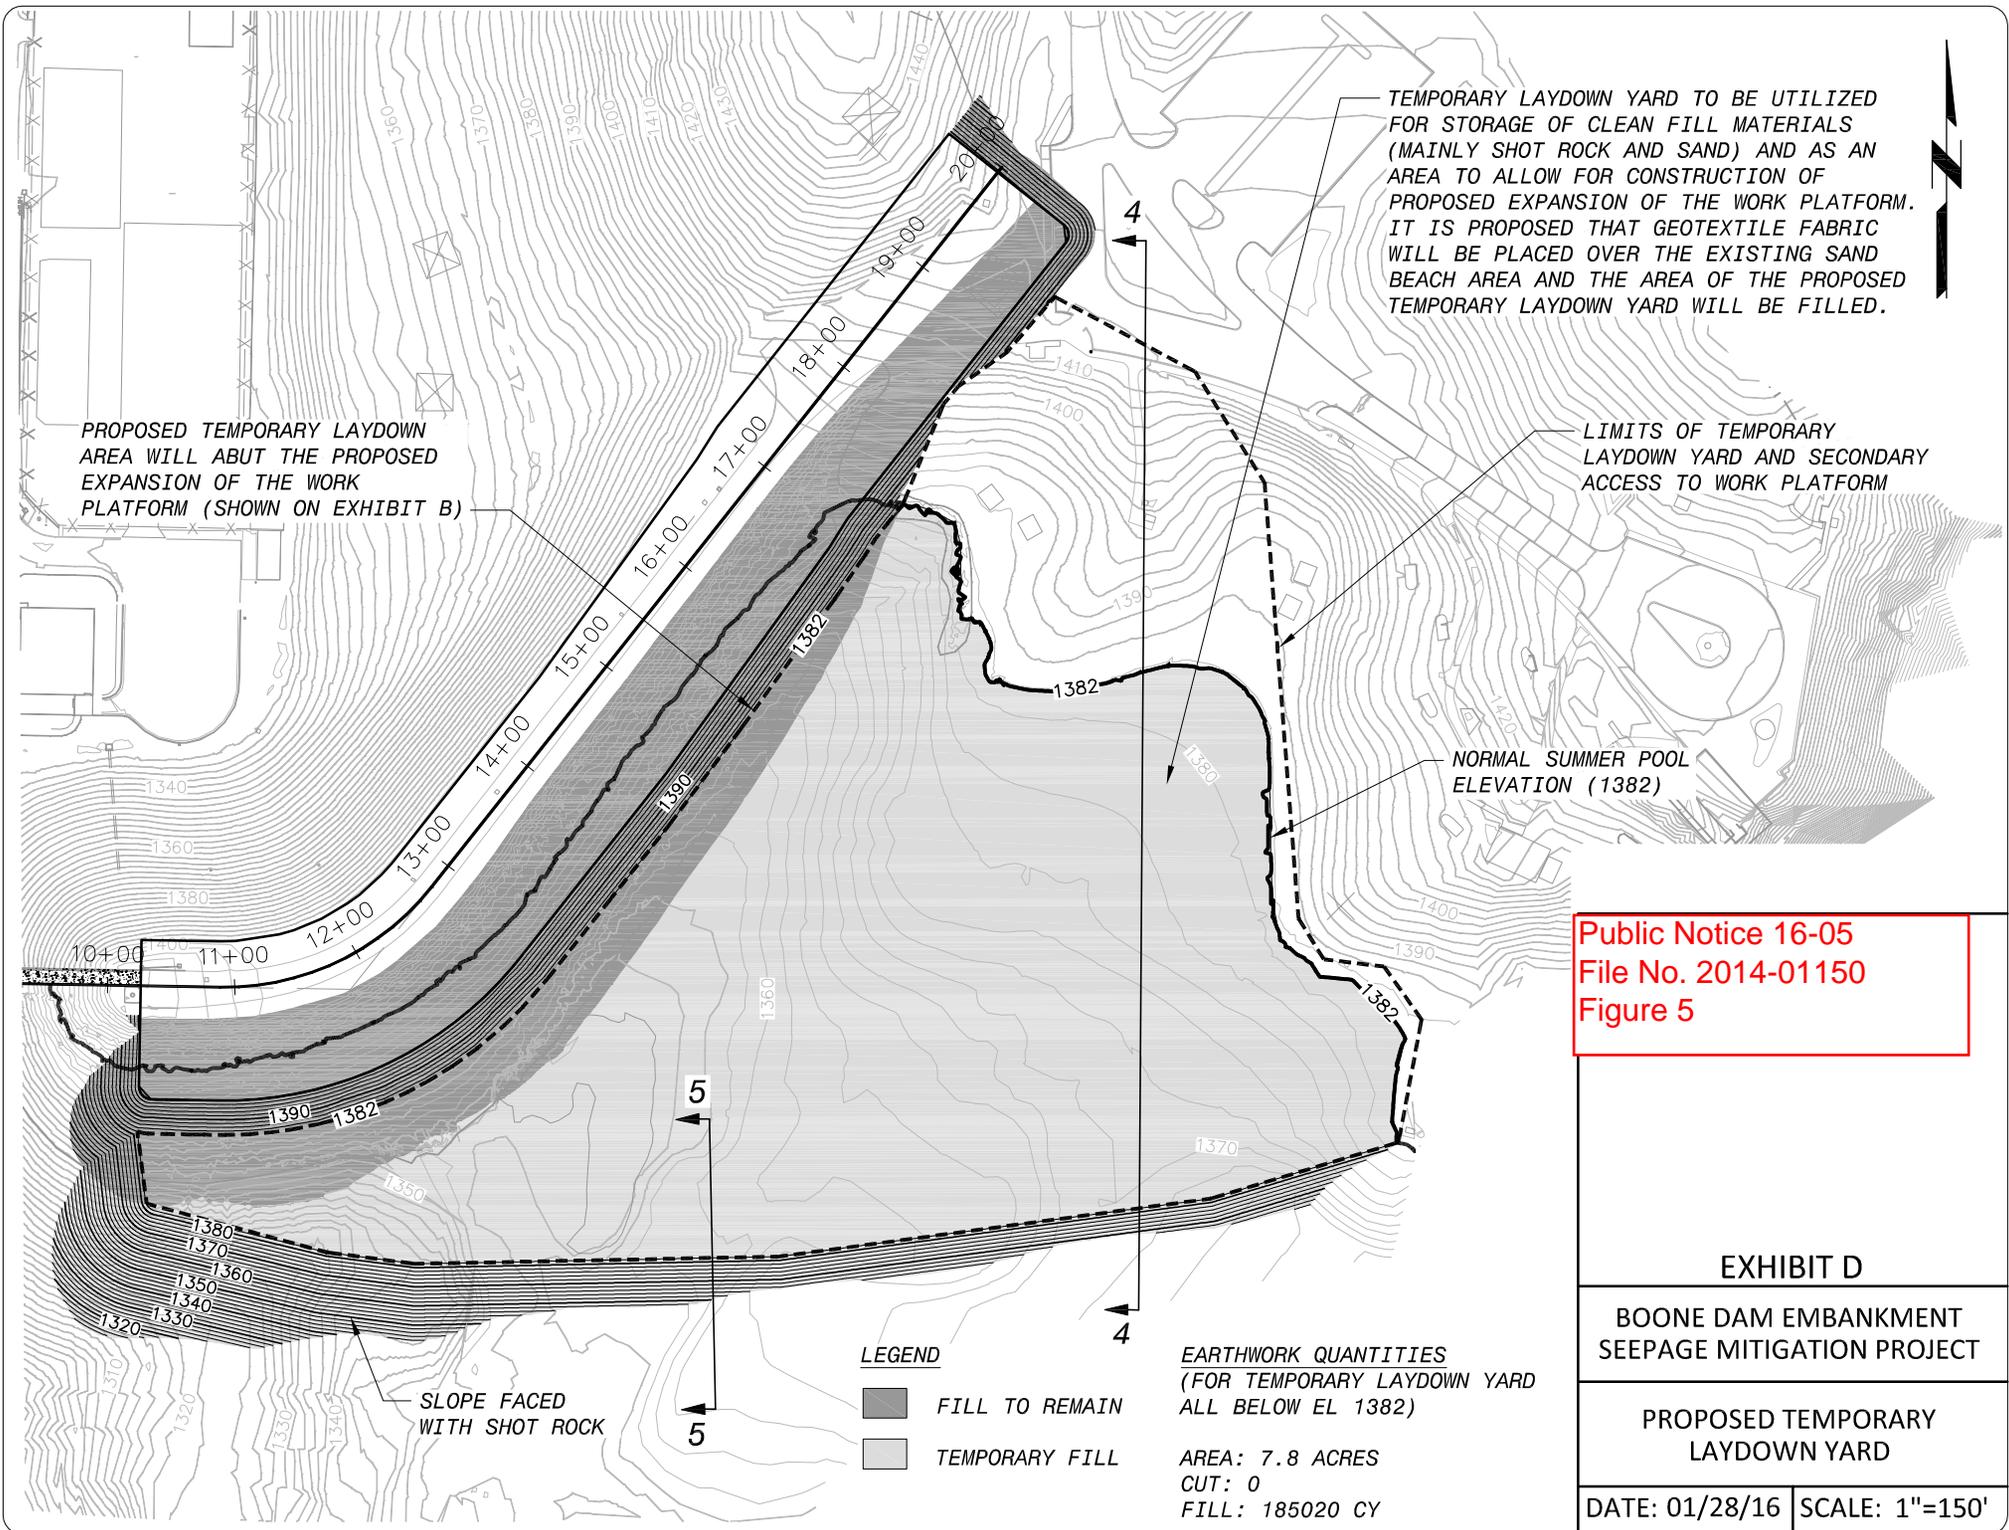


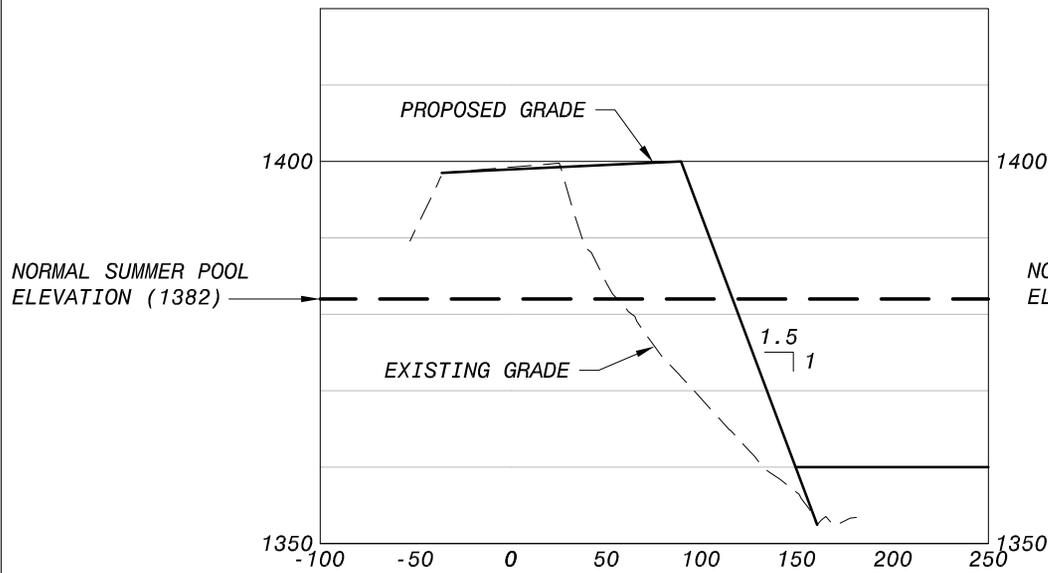

SECTION 1 - STA 12+00.00

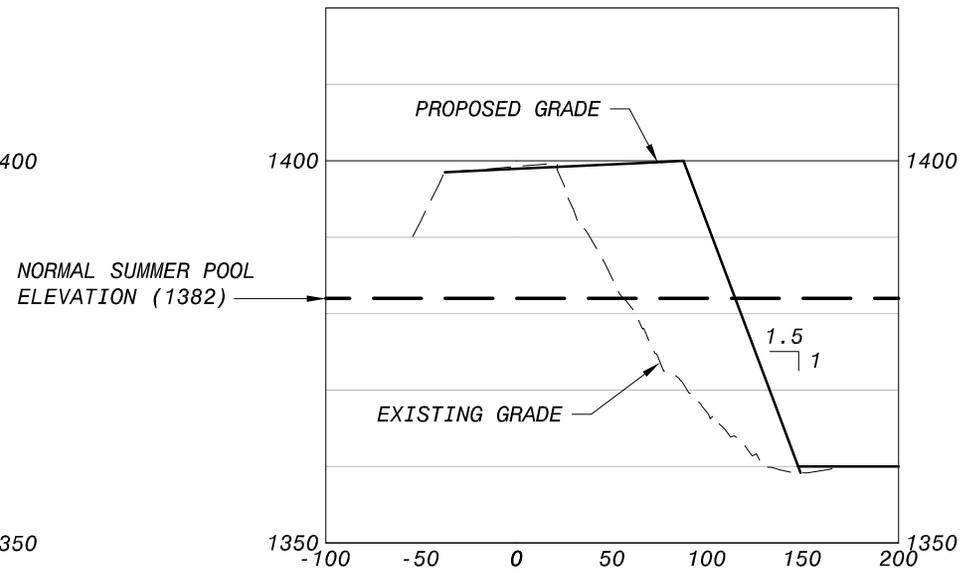



SECTION 2 - STA 15+00.00

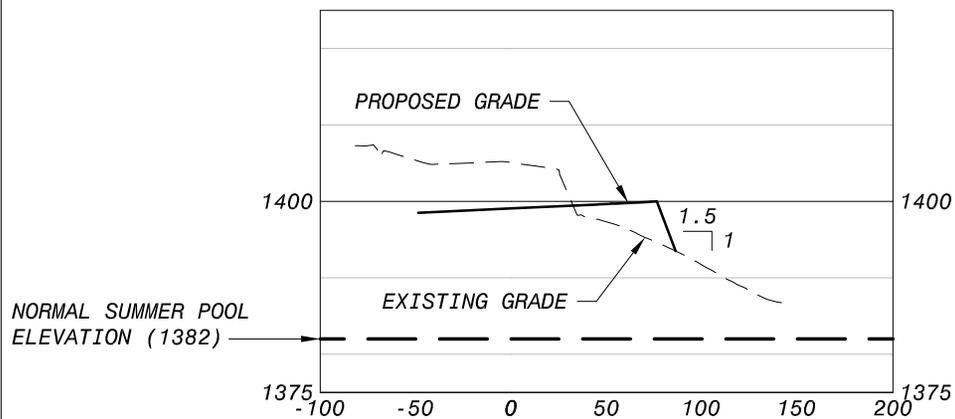

SECTION 3 - STA 18+00.00

Public Notice 16-05  
 File No. 2014-01150  
 Figure 6

<b>EXHIBIT E</b>	
<b>BOONE DAM EMBANKMENT SEEPAGE MITIGATION PROJECT</b>	
<b>PROPOSED EXPANSION OF WORK PLATFORM CROSS SECTIONS</b>	
DATE: 01/28/16	SCALE: 1"=100' H 1"=25' V

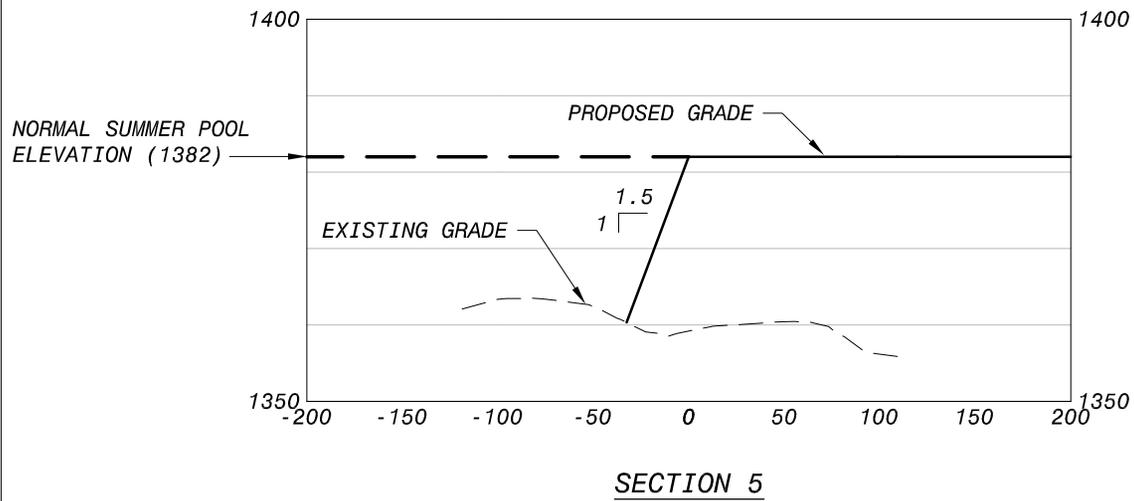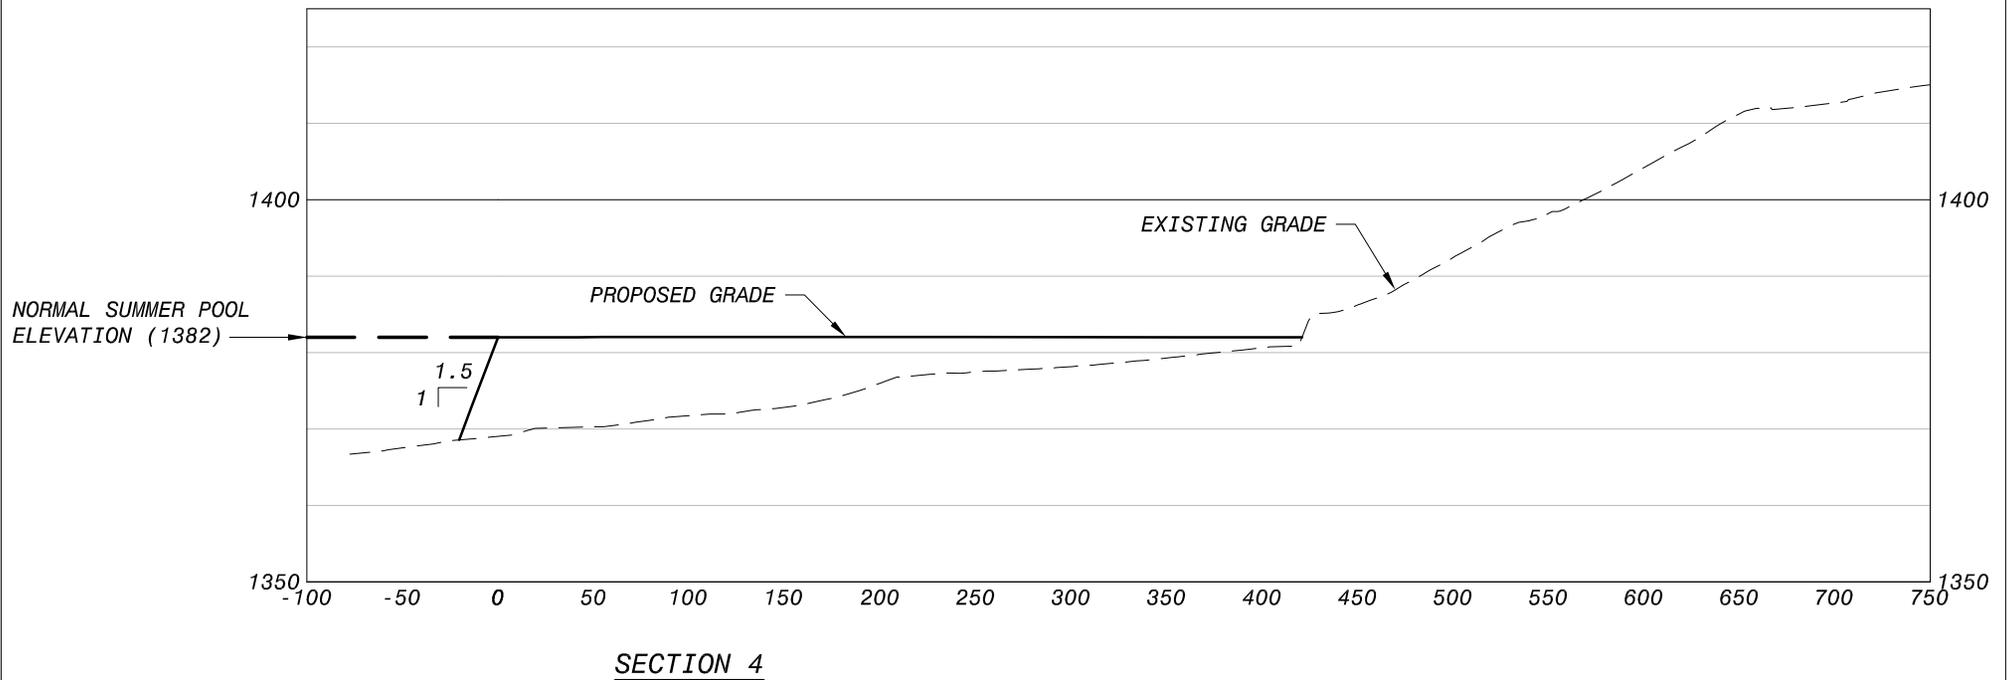


Public Notice 16-05  
 File No. 2014-01150  
 Figure 7

<b>EXHIBIT F</b>	
<b>BOONE DAM EMBANKMENT SEEPAGE MITIGATION PROJECT</b>	
<b>PROPOSED TEMPORARY LAYDOWN YARD CROSS SECTIONS</b>	
DATE: 01/28/16	SCALE: 1"=100'


EARL LIGHT TRACT

CULVERT DETAIL

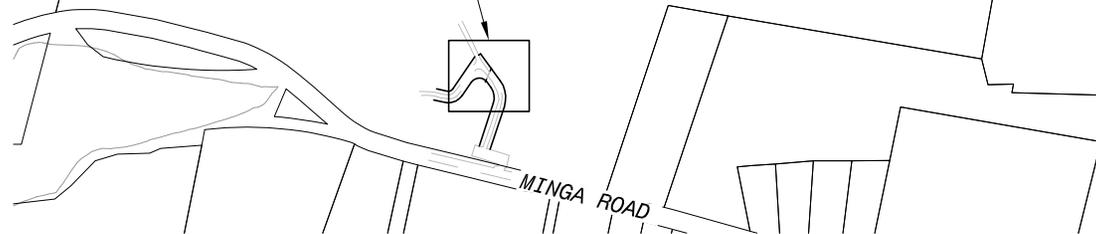


**PROJECT LOCATION**

SCALE: 1" = 500'

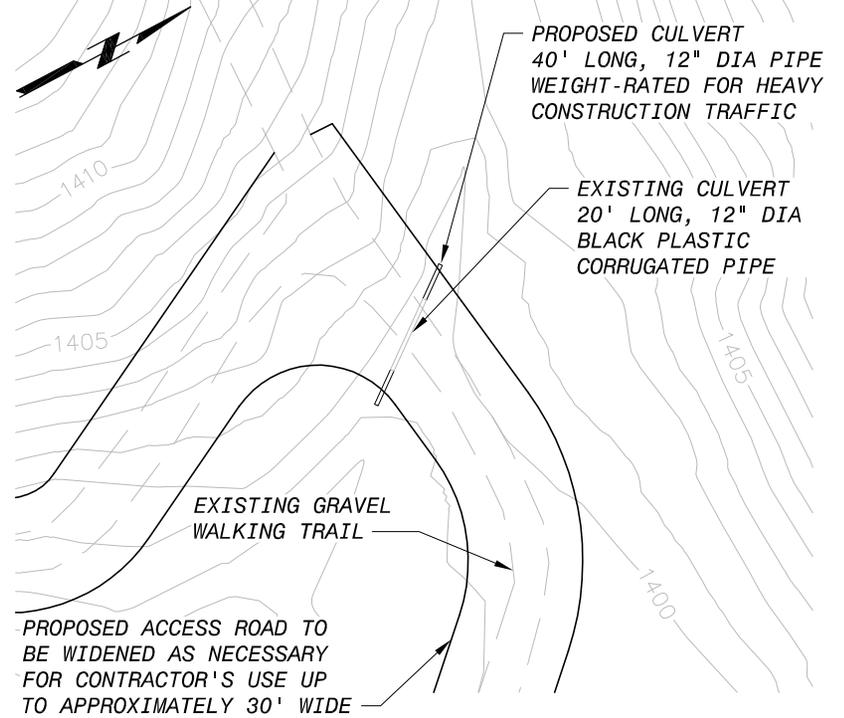

**CULVERT DETAIL**

SCALE: 1" = 50'

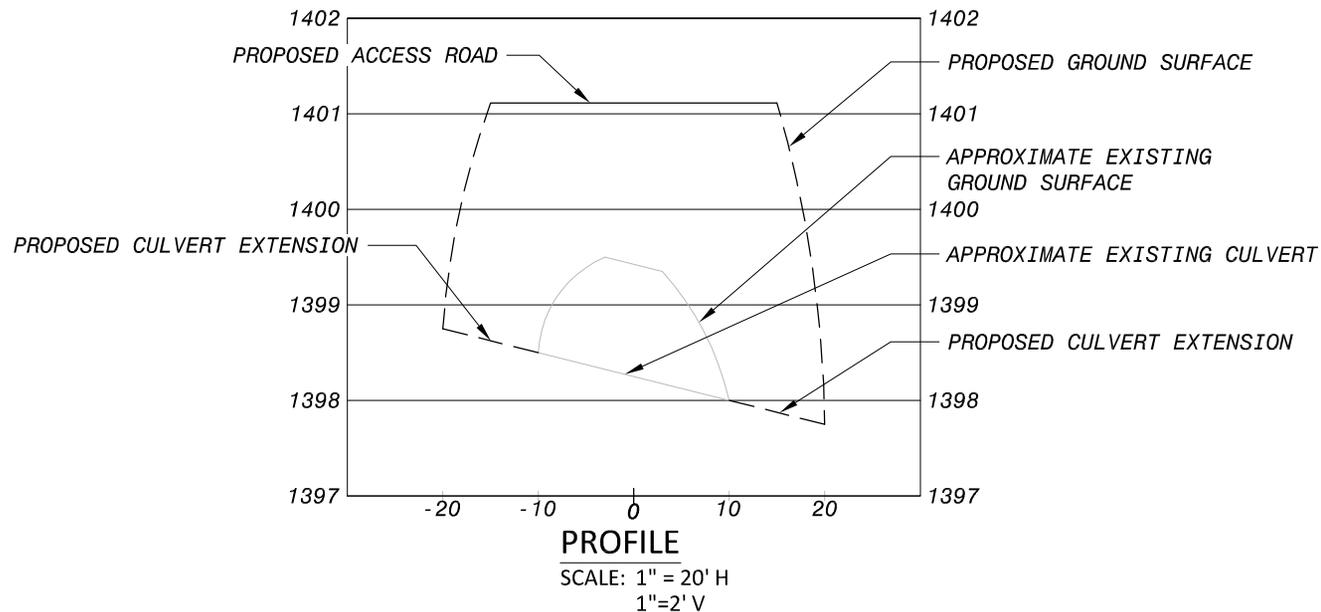

Public Notice 16-05  
File No. 2014-01150  
Figure 8

**EXHIBIT G**

BOONE DAM EMBANKMENT  
SEEPAGE MITIGATION PROJECT

EARL LIGHT TRACT  
PROPOSED CULVERT  
REPLACEMENT

DATE: 01/28/16 | SCALE: AS NOTED