


FOXLAND HARBOR MARINA

OVERALL PLAN

C. O. E. TRACT E-509


SCALE
1" = 200'

 

Deleted from proposal.

STATION CAMP CREEK
US ARMY CORPS OF ENGINEERS

PROPOSED LEASE BOUNDARY

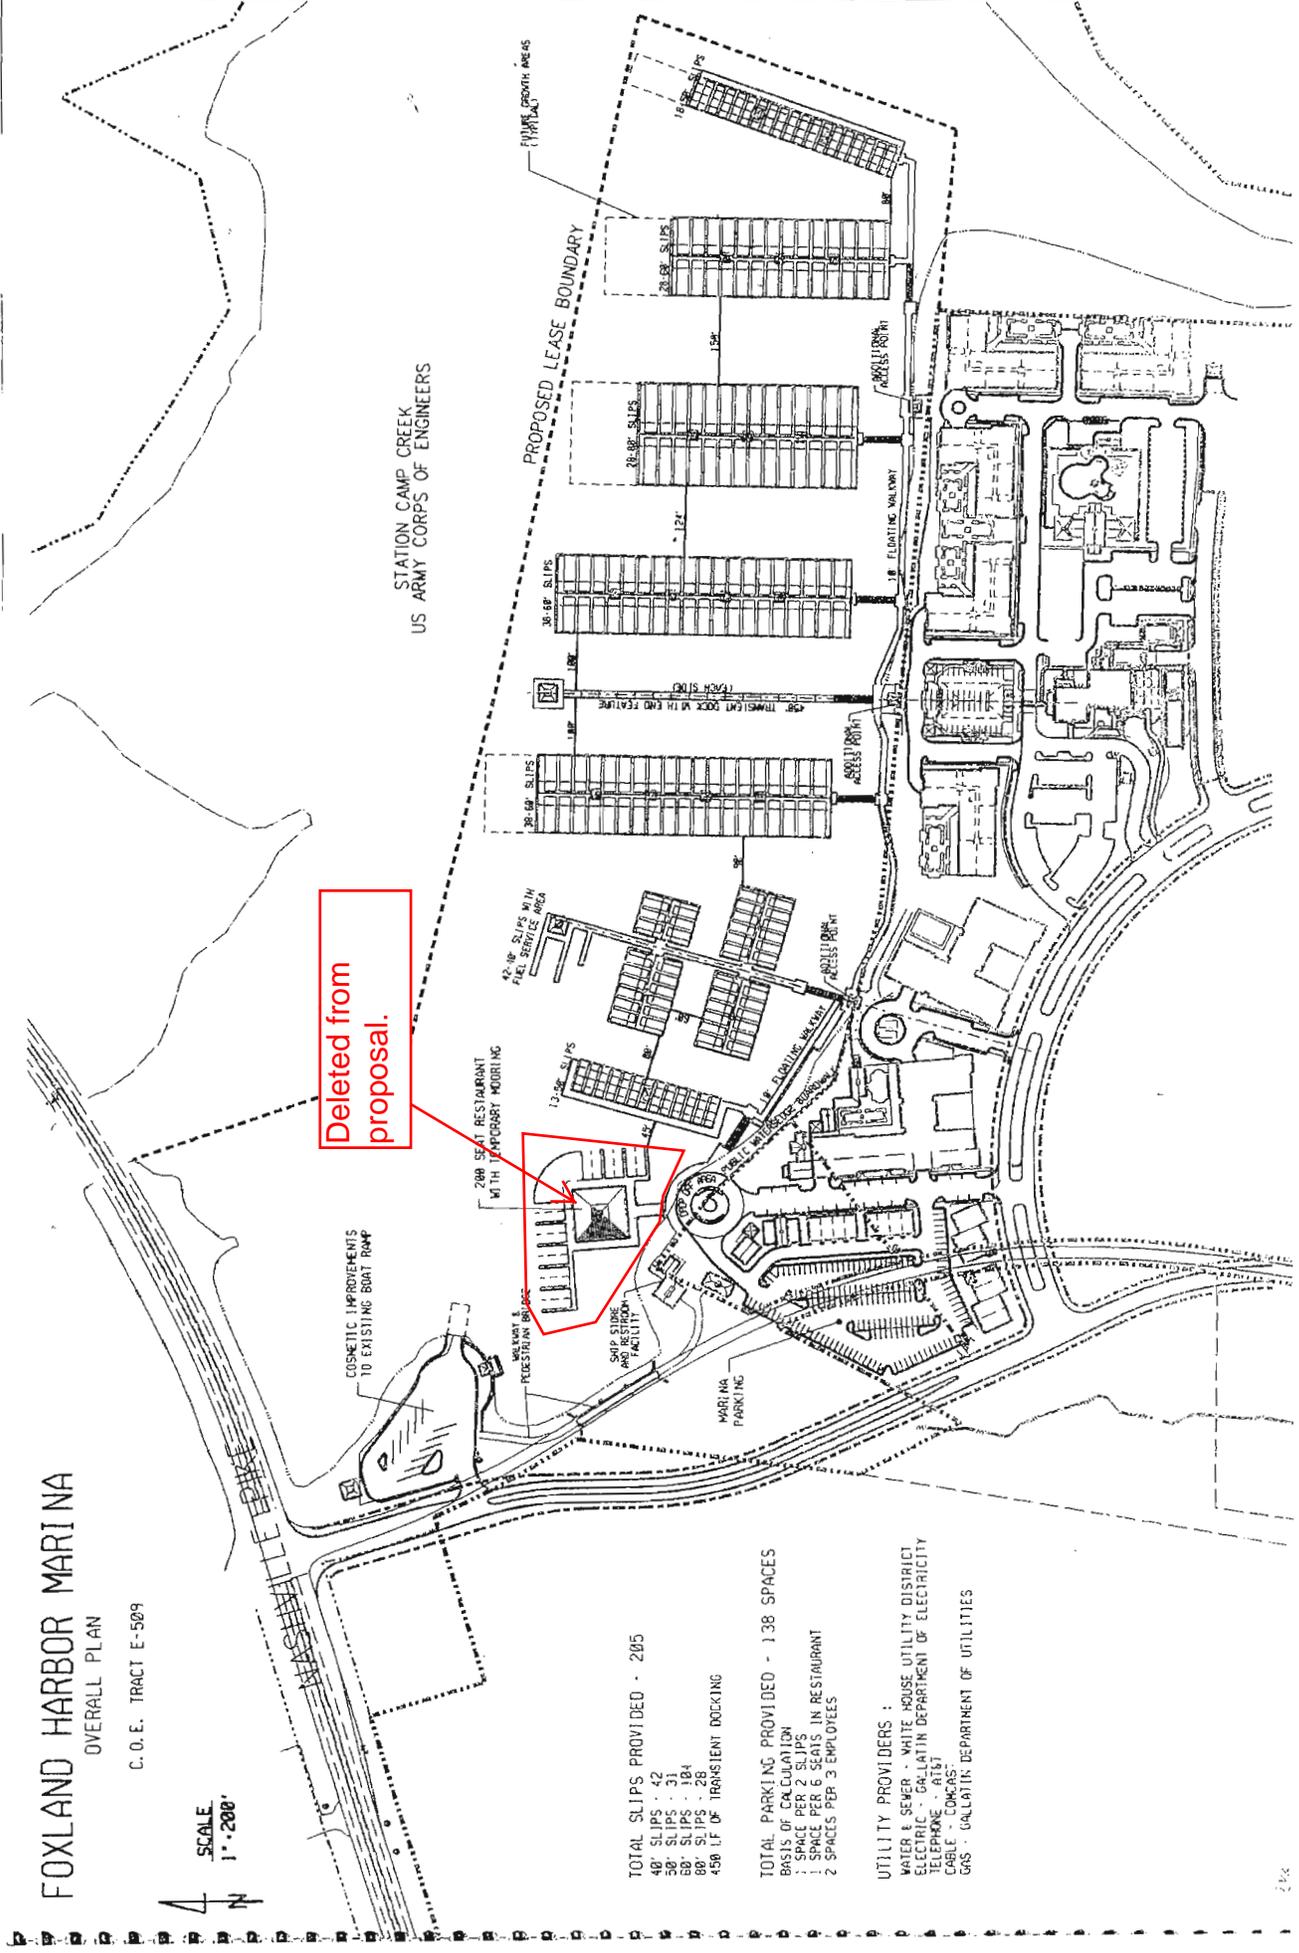

TOTAL SLIPS PROVIDED - 205

- 40' SLIPS - 42
- 30' SLIPS - 31
- 20' SLIPS - 104
- 10' SLIPS - 28
- 450 LF OF TRANSIENT DOCKING

TOTAL PARKING PROVIDED - 138 SPACES

- 1 SPACE PER 2 SLIPS IN RESTAURANT
- 2 SPACES PER 3 EMPLOYEES

UTILITY PROVIDERS :

- WATER & SEWER - WHITE HOUSE UTILITY DISTRICT
- ELECTRIC - GALLATIN DEPARTMENT OF ELECTRICITY
- TELEPHONE - AT&T
- CABLE - COMCAST
- GAS - GALLATIN DEPARTMENT OF UTILITIES