

REFERENCE

USGS TOPOGRAPHIC MAP/ ARCGIS MAP SERVICE:
[HTTP://GOTO.ARCGISONLINE.COM/MAPS/USA_TOPO_MAPS](http://gto.arcgis.com/maps/usa_topo_maps),
ACCESSED 8/27/2015

Copyright © 2013 National Geographic Society, i-cubed


Public Notice No. 16-10
LRN-2014-01033
Exhibit A

JONES COMPANY, LLC
BAIRD PROPERTY
SOUTH RUTLAND ROAD
MT. JULIET, WILSON COUNTY, TN

USGS Topographic Quadrangle Martha, TN

DRAWN BY:	BCL	CHECKED BY:	JG	APPROVED BY:	JTD *Hand signature on file	FIGURE NO:	1
DATE:	8/27/2015	SCALE:	1" = 4,194'	PROJECT NO:	142-032		

ISVR-NASHI.P:\2014\142-032\GIS\Maps\142-032_Fig_1.mxd (8/27/2015 3:07:45 PM)

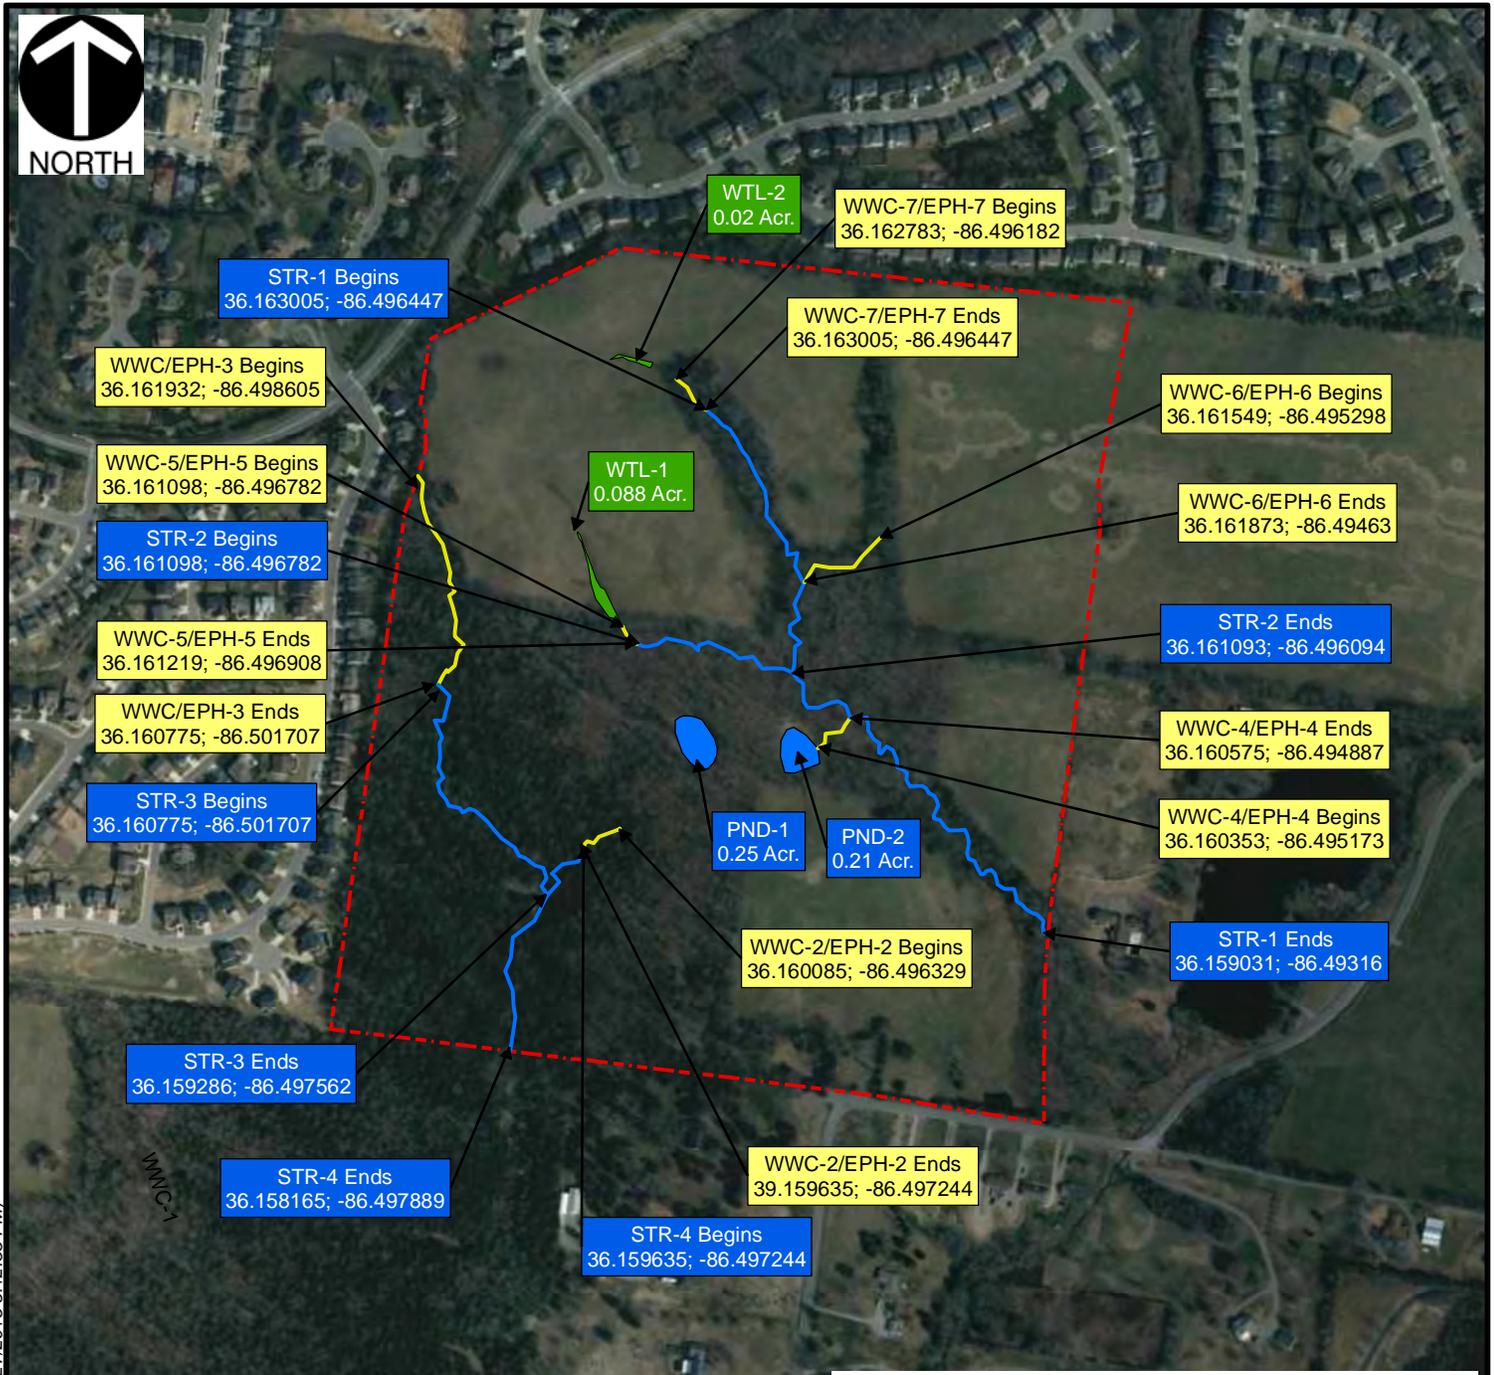

STR-1 Begins
36.163005; -86.496447

WWC/EPH-3 Begins
36.161932; -86.498605

WWC-5/EPH-5 Begins
36.161098; -86.496782

STR-2 Begins
36.161098; -86.496782

WWC-5/EPH-5 Ends
36.161219; -86.496908

WWC/EPH-3 Ends
36.160775; -86.501707

STR-3 Begins
36.160775; -86.501707

STR-3 Ends
36.159286; -86.497562

STR-4 Ends
36.158165; -86.497889

STR-4 Begins
36.159635; -86.497244

WTL-2
0.02 Acr.

WTL-1
0.088 Acr.

PND-1
0.25 Acr.

PND-2
0.21 Acr.

WWC-7/EPH-7 Begins
36.162783; -86.496182

WWC-7/EPH-7 Ends
36.163005; -86.496447

WWC-6/EPH-6 Begins
36.161549; -86.495298

WWC-6/EPH-6 Ends
36.161873; -86.49463

STR-2 Ends
36.161093; -86.496094

WWC-4/EPH-4 Ends
36.160575; -86.494887

WWC-4/EPH-4 Begins
36.160353; -86.495173

STR-1 Ends
36.159031; -86.49316

WWC-2/EPH-2 Begins
36.160085; -86.496329

WWC-2/EPH-2 Ends
39.159635; -86.497244

LEGEND

- Stream
- Wet Weather Conveyance/Ephemeral Stream
- Pond
- Wetland
- Property Boundary

NOTE: WWC-1/EPH-1 CHANGED TO WWC-1/UDF-1 BY TDEC AND U.S. CORPS OF ENGINEERS.

REFERENCE

TENNESSEE ORTHO INDEX/ ARCGIS MAP SERVICE:
GO TO: [HTTP://TNMAP.TN.GOV/ARCGIS/REST/SERVICES](http://TNMAP.TN.GOV/ARCGIS/REST/SERVICES).
ACCESSED 8/27/2015

Public Notice No. 16-10
LRN-2014-01033
Exhibit B

JONES COMPANY, LLC
BAIRD PROPERTY
SOUTH RUTLAND ROAD
MT, JULIET, WILSON COUNTY, TN


Aerial Photographic Map

DRAWN BY:	BCL	CHECKED BY:	JVG	APPROVED BY: JVG <small>* Hand signature on file</small>	FIGURE NO:	2
DATE:	8/27/2015	SCALE:	1" = 500'	PROJECT NO:	142-032	

I:\SVR-NASHI\P:\2014\142-032\GIS\Maps\142-032_Fig_2_Final_Call.mxd (8/27/2015 3:12:33 PM)



NORTH

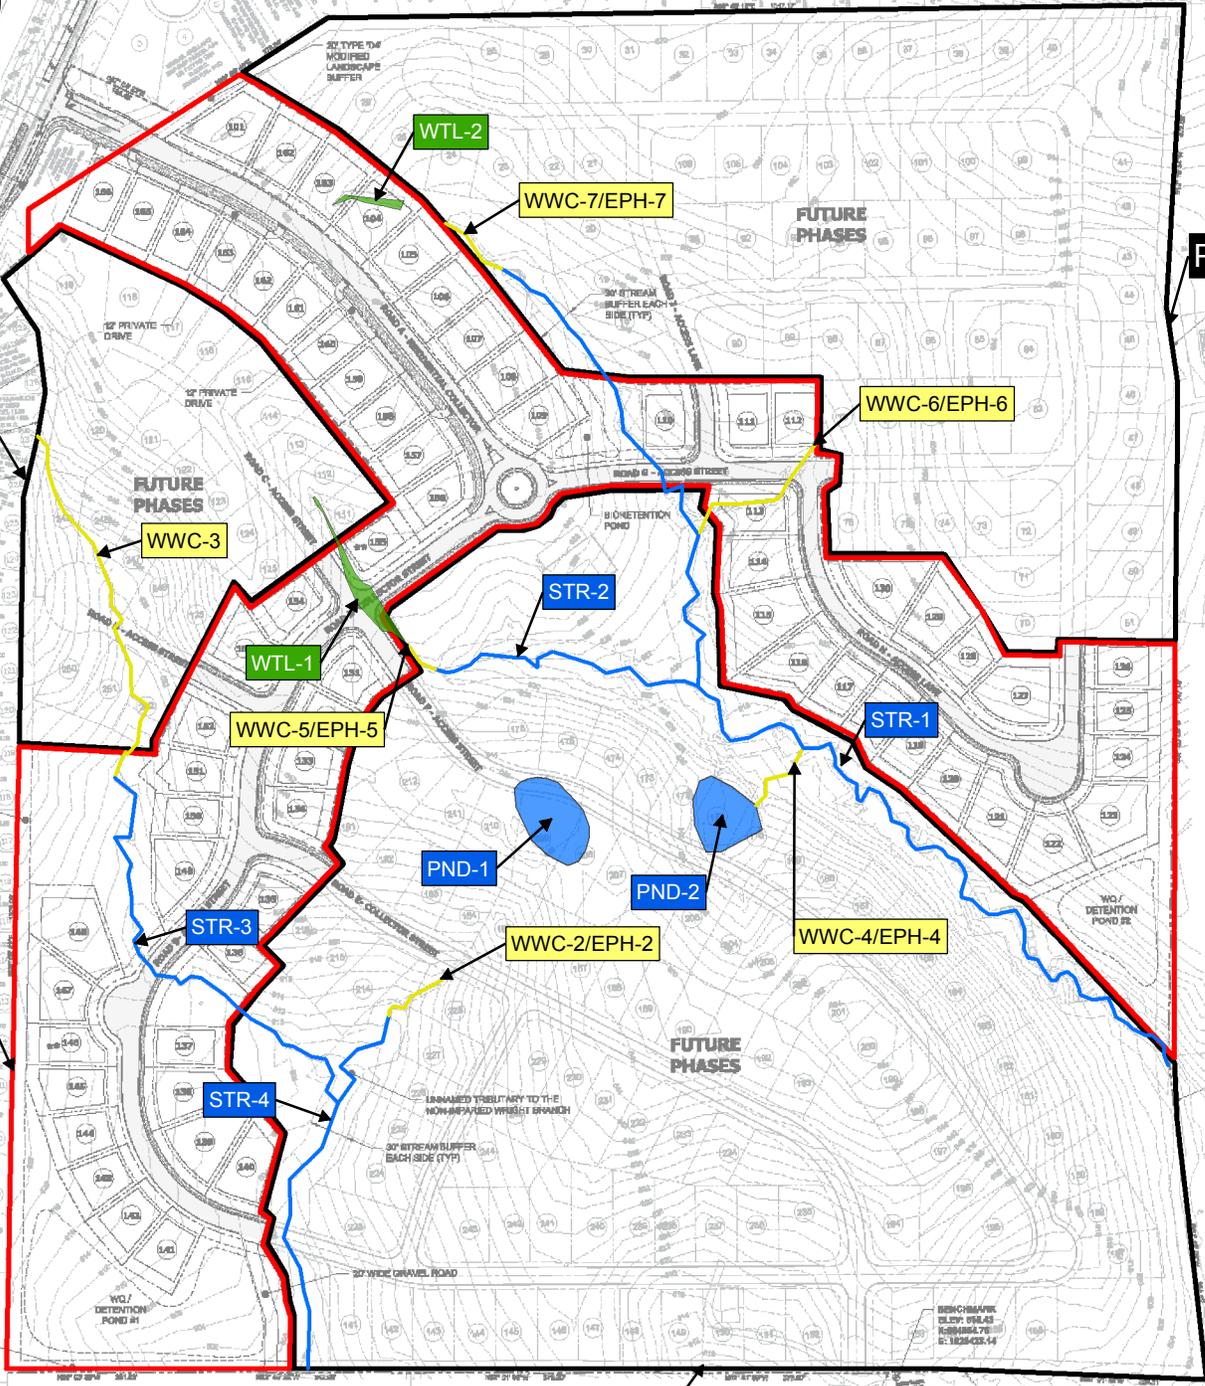

LEGEND

	Stream
	Wet Weather Conveyance/Ephemeral Stream
	Pond
	Wetland

Public Notice No. 16-10
LRN-2014-01033
Exhibit C

JONES COMPANY, LLC
BAIRD PROPERTY
SOUTH RUTLAND ROAD
MT. JULIET, WILSON COUNTY, TN

ALTERNATIVE #3

DRAWN BY: CDH	CHECKED BY: JVG	APPROVED BY: JVG <small>* Hand signature on file</small>	FIGURE NO: 3
DATE: 1/28/2016	SCALE: 1" = 300'	PROJECT NO: 152-773	

I:\SVR-NASHI\P\2015\152-773-GIS\Maps\152-773_Alt 3_Phases.mxd (1/28/2016 10:59:47 AM)