


LEGEND

★ PROJECT SITE

SITE LOCATION

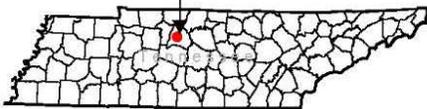

NOTES:

1. TOPOGRAPHIC OVERLAY OBTAINED FROM ESRI IMAGE SERVICE.

MARATHON PETROLEUM COMPANY  
BORDEAUX TERMINAL DOCK  
2920 HYDES FERRY ROAD, NASHVILLE, TN

PROJECT AREA REGION



FIGURE  
1

PURPOSE: NEW BARGE DOCK

USGS Quadrangle: Scottsboro  
and Nashville West, TN

VICINITY & LOCATIONS MAPS


NOT TO SCALE

MARATHON PETROLEUM COMPANY  
FINDLAY, OHIO

BORDEAUX TERMINAL  
NASHVILLE, TENNESSEE  
RM 185.5 RB

APPLICATION BY: MARATHON  
PETROLEUM COMPANY  
SHEET 1 OF 7

EXHIBIT A  
APPLICATION LRN-2015-00376  
PUBLIC NOTICE 15-34

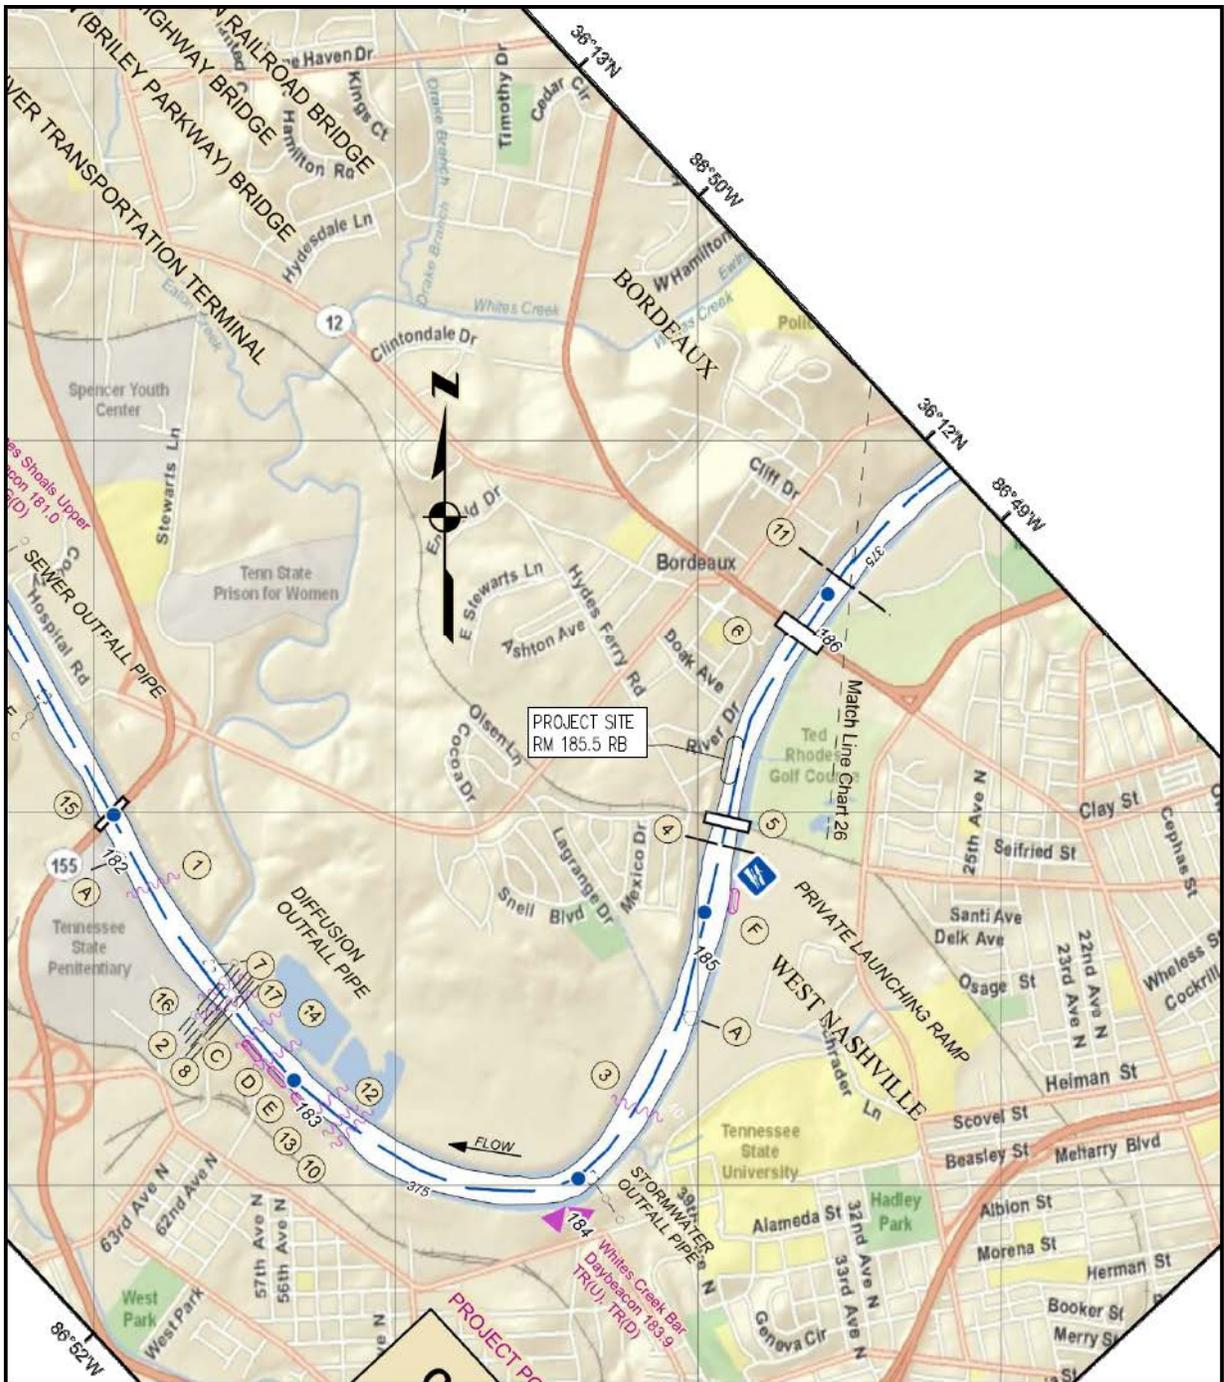

PURPOSE: NEW BARGE DOCK

NAVIGATION CHART (NO. 25)

DATUM: NAVD88

NOT TO SCALE

MARATHON PETROLEUM COMPANY

FINDLAY, OHIO

BORDEAUX TERMINAL

NASHVILLE, TENNESSEE

RM 185.5 RB

APPLICATION BY: MARATHON

PETROLEUM COMPANY

SHEET 2 OF 7

**EXHIBIT B**  
**APPLICATION LRN-2015-00376**  
**PUBLIC NOTICE 15-34**



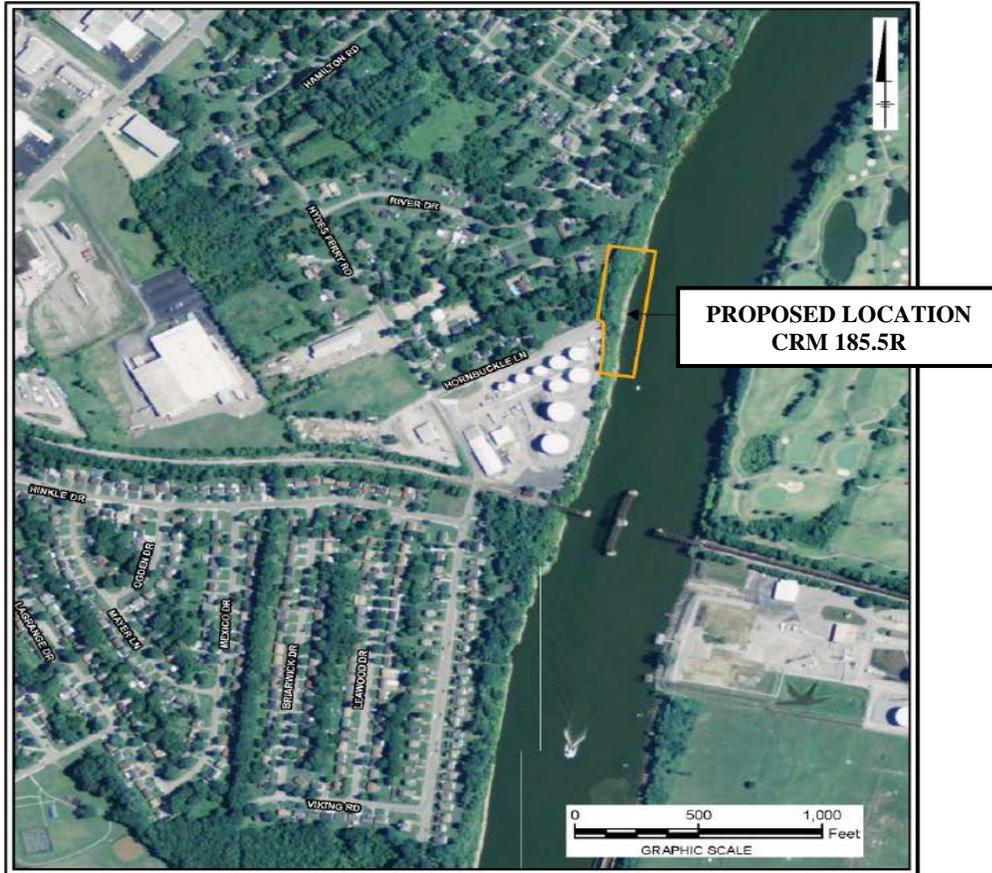


EXHIBIT C  
APPLICATION LRN-2015-00376  
PUBLIC NOTICE 15-34




**EXHIBIT D**  
**PROPOSED PLANS**  
**APPLICATION LRN-2015-00376**  
**PUBLIC NOTICE 15-34**

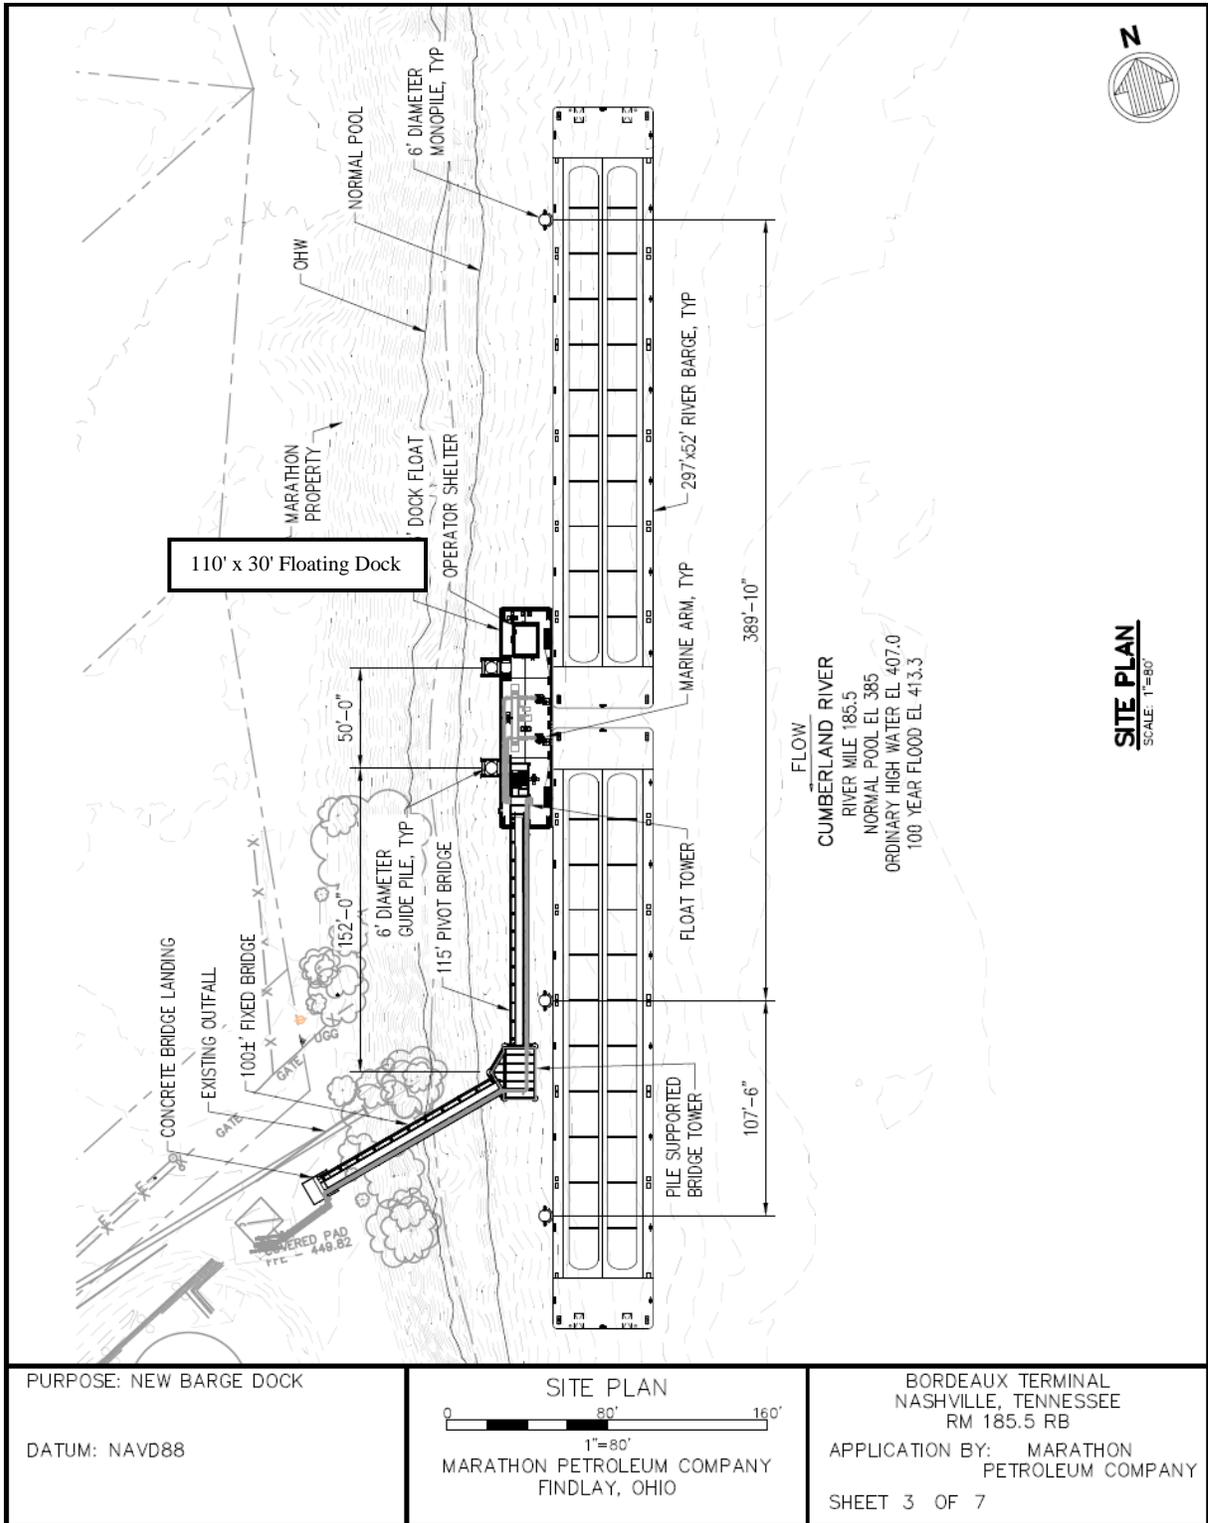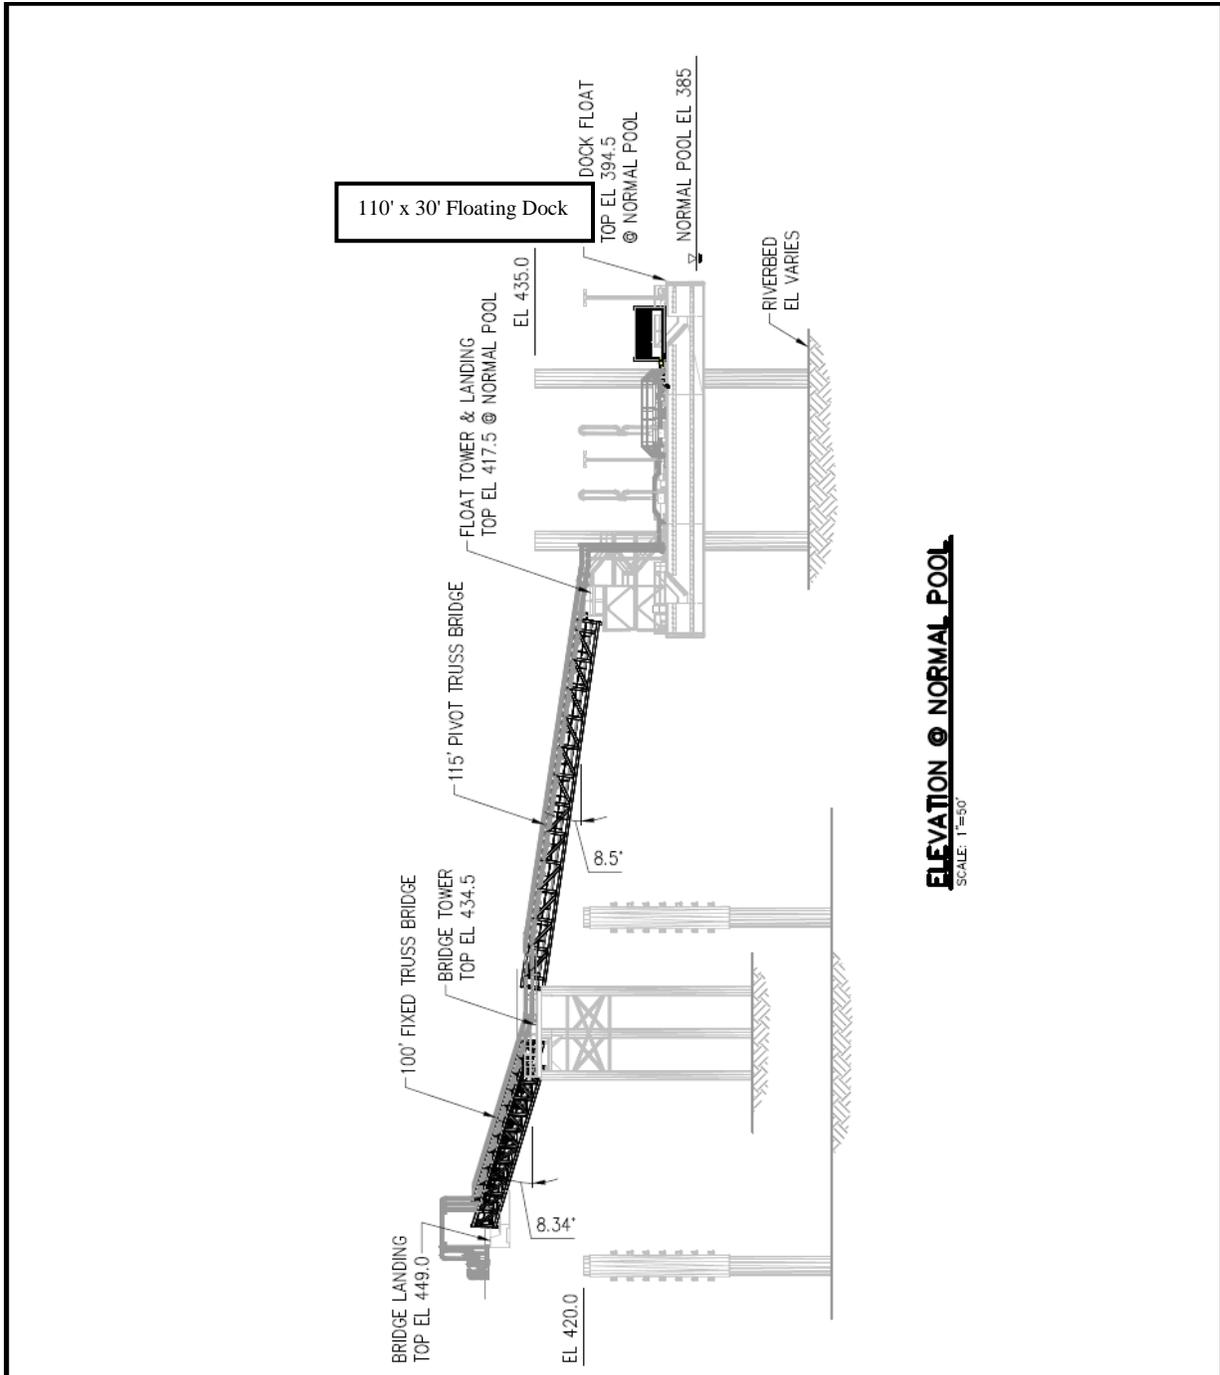

**ELEVATION @ NORMAL POOL**  
SCALE: 1"=50'


<p>PURPOSE: NEW BARGE DOCK</p> <p>DATUM: NAVD88</p>	<p>ELEVATION</p> <p>1"=50'</p> <p>MARATHON PETROLEUM COMPANY FINDLAY, OHIO</p>	<p>BORDEAUX TERMINAL NASHVILLE, TENNESSEE RM 185.5 RB</p> <p>APPLICATION BY: MARATHON PETROLEUM COMPANY</p> <p>SHEET 4 OF 7</p>
---	--	---

**EXHIBIT E**  
**PROPOSED PLANS**  
 APPLICATION LRN-2015-00376  
 PUBLIC NOTICE 15-34

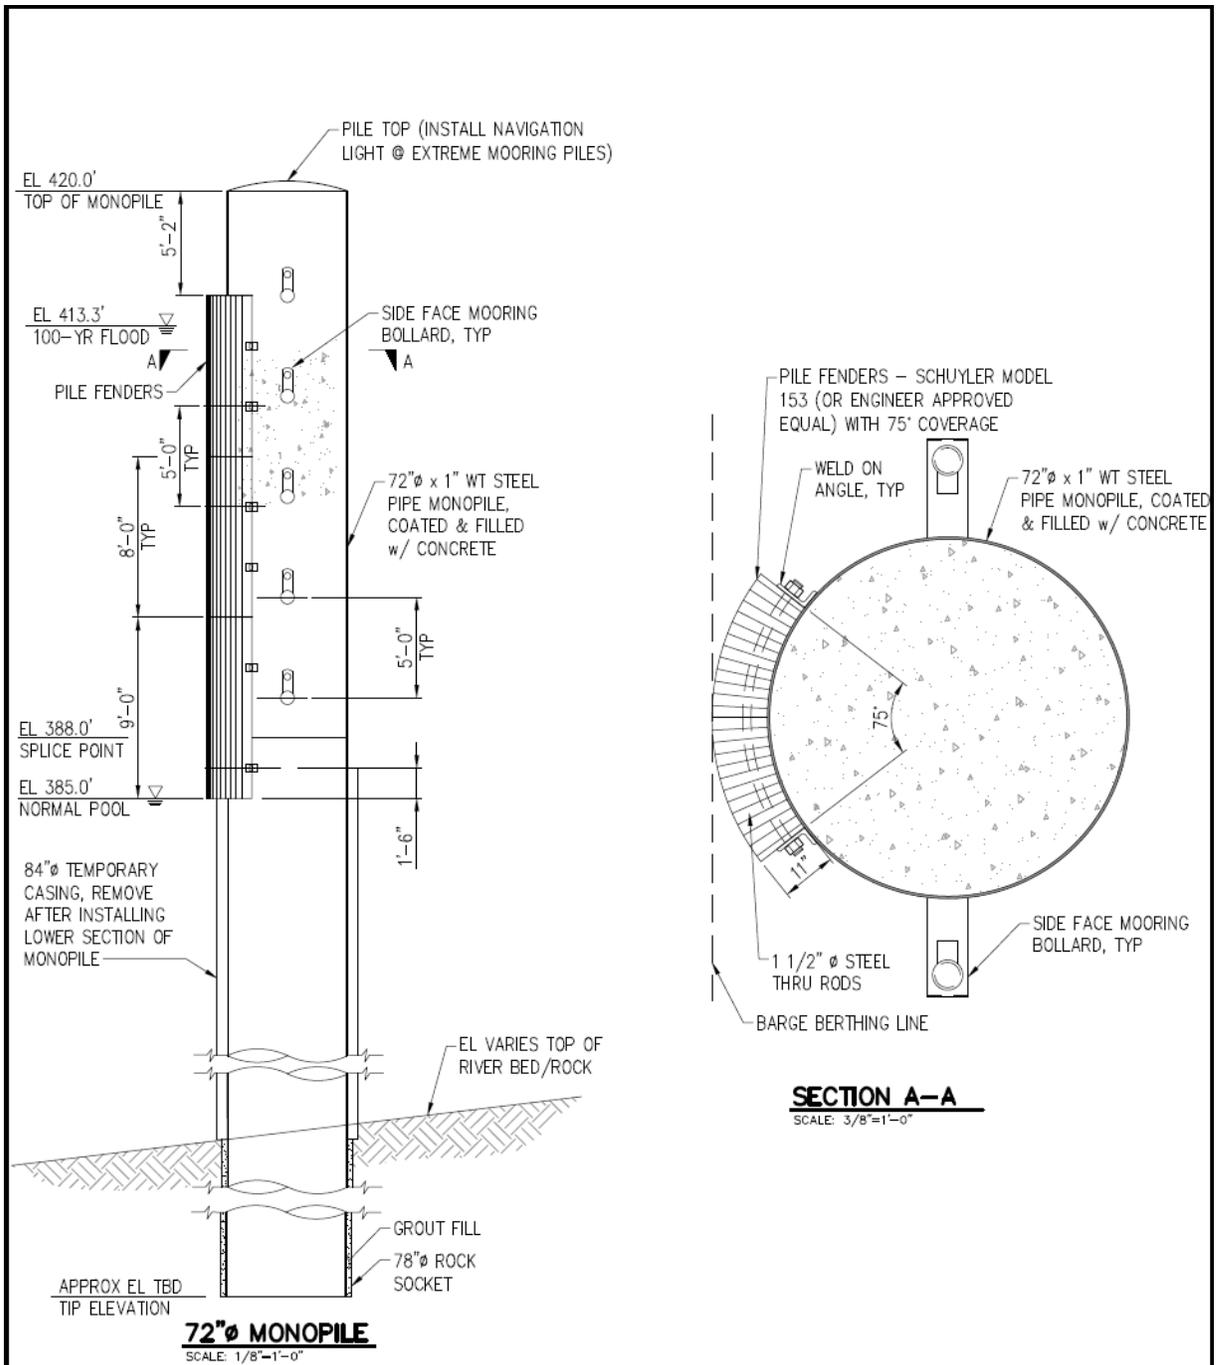


PURPOSE: NEW BARGE DOCK	MONOPILE DETAILS	BORDEAUX TERMINAL NASHVILLE, TENNESSEE RM 185.5 RB
DATUM: NAVD88	AS NOTED MARATHON PETROLEUM COMPANY FINDLAY, OHIO	APPLICATION BY: MARATHON PETROLEUM COMPANY SHEET 5 OF 7

**EXHIBIT F**  
**PROPOSED PLANS**  
 APPLICATION LRN-2015-00376  
 PUBLIC NOTICE 15-34

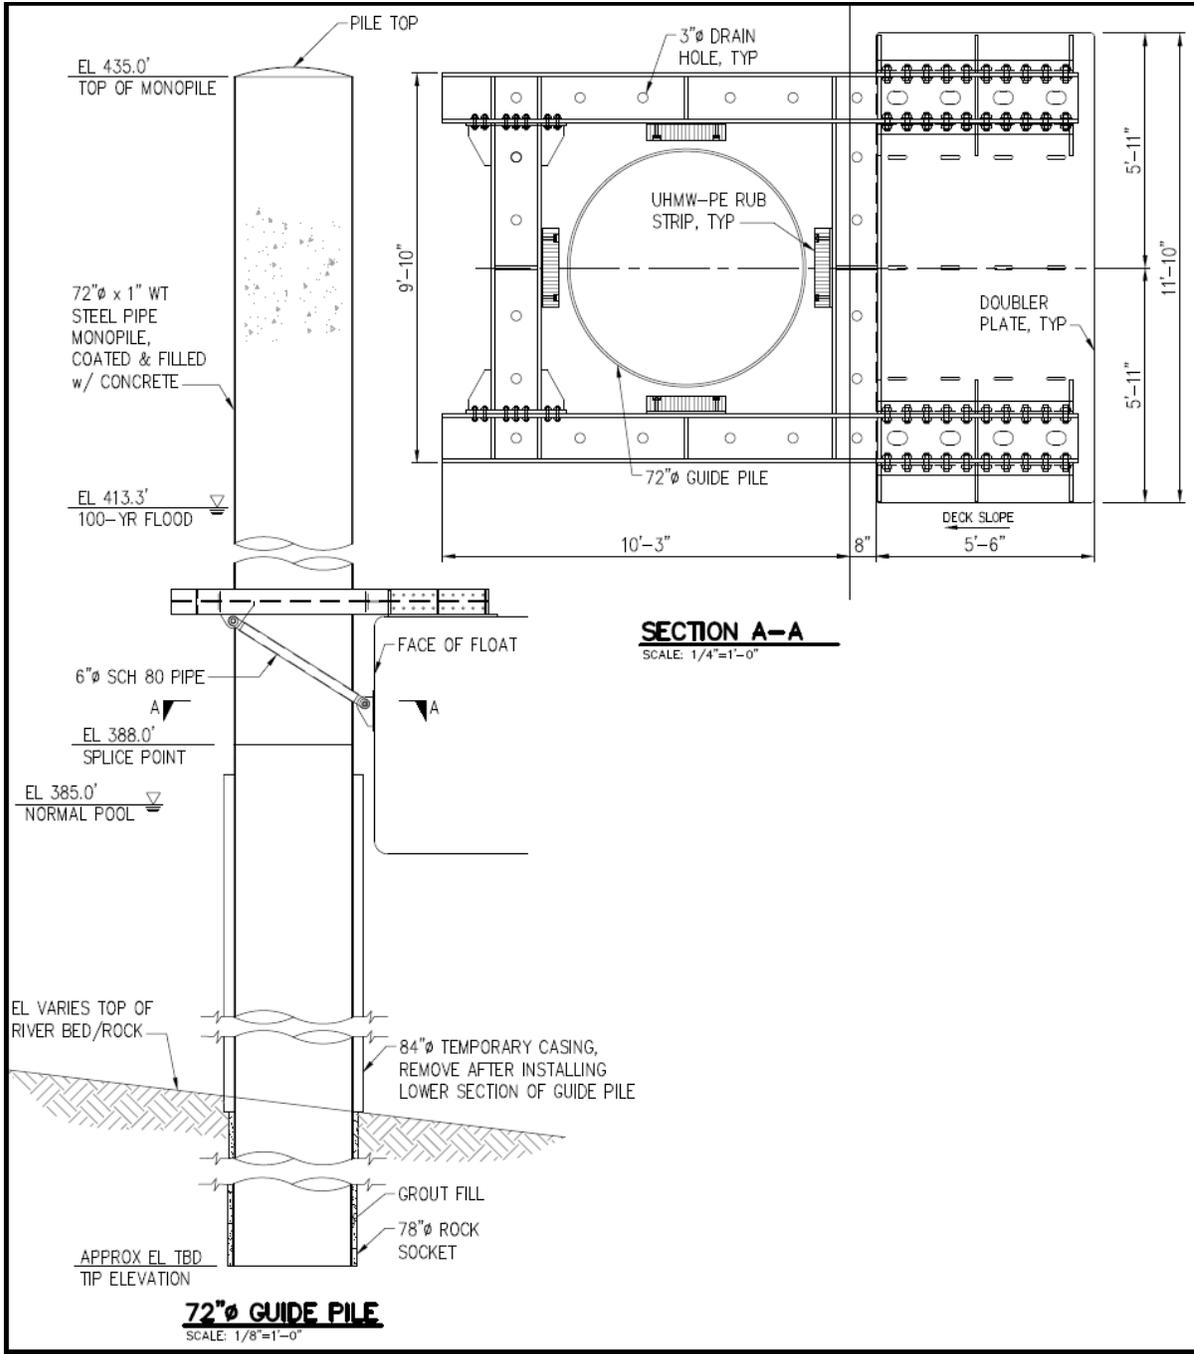

PURPOSE: NEW BARGE DOCK	<b>GUIDE PILE DETAILS</b>	BORDEAUX TERMINAL NASHVILLE, TENNESSEE RM 185.5 RB
DATUM: NAVD88	AS NOTED MARATHON PETROLEUM COMPANY FINDLAY, OHIO	APPLICATION BY: MARATHON PETROLEUM COMPANY
SHEET 6 OF 7		

**EXHIBIT G**  
**PROPOSED PLANS**  
 APPLICATION LRN-2015-00376  
 PUBLIC NOTICE 15-34

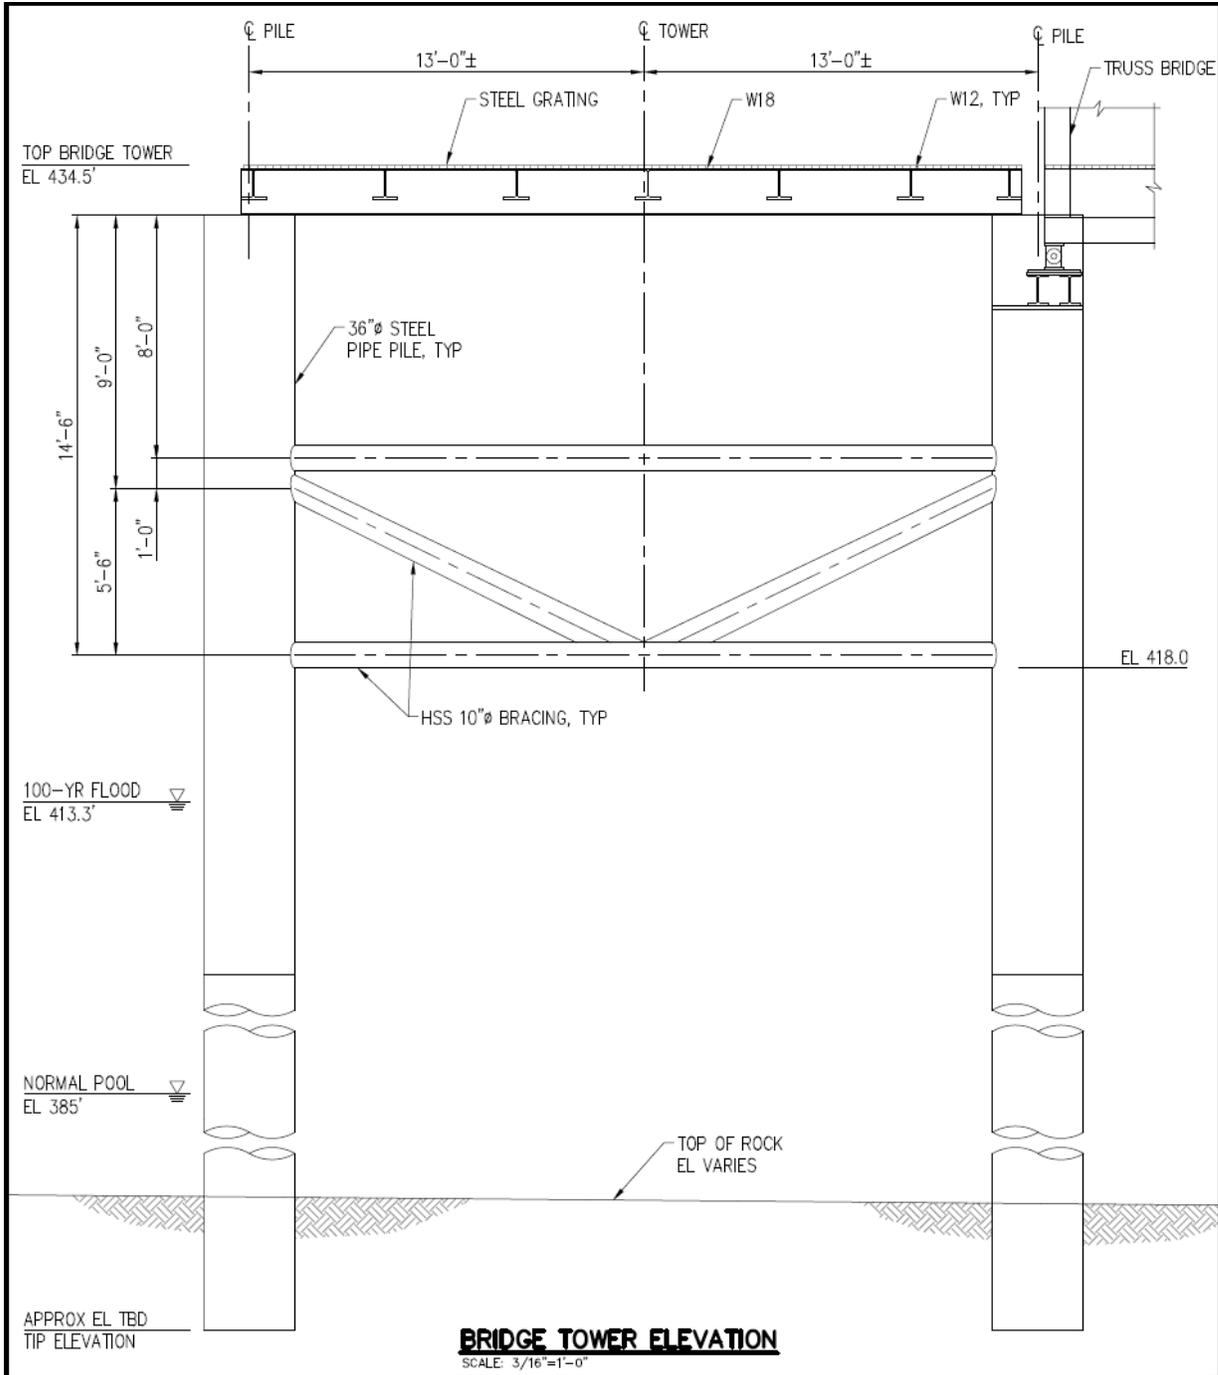

**BRIDGE TOWER ELEVATION**  
SCALE: 3/16"=1'-0"

PURPOSE: NEW BARGE DOCK  DATUM: NAVD88	BRIDGE TOWER  AS NOTED MARATHON PETROLEUM COMPANY FINDLAY, OHIO	BORDEAUX TERMINAL NASHVILLE, TENNESSEE RM 185.5 RB APPLICATION BY: MARATHON PETROLEUM COMPANY SHEET 7 OF 7
--	---	---

**EXHIBIT H**  
**PROPOSED PLANS**  
 APPLICATION LRN-2015-00376  
 PUBLIC NOTICE 15-34

PREVIOUS STRUCTURE (Now Removed) at CRM 185.5R (1953 -1986)  
Plans from 1953 DA Permit LRN-0-4010800; Photo Taken in 1985

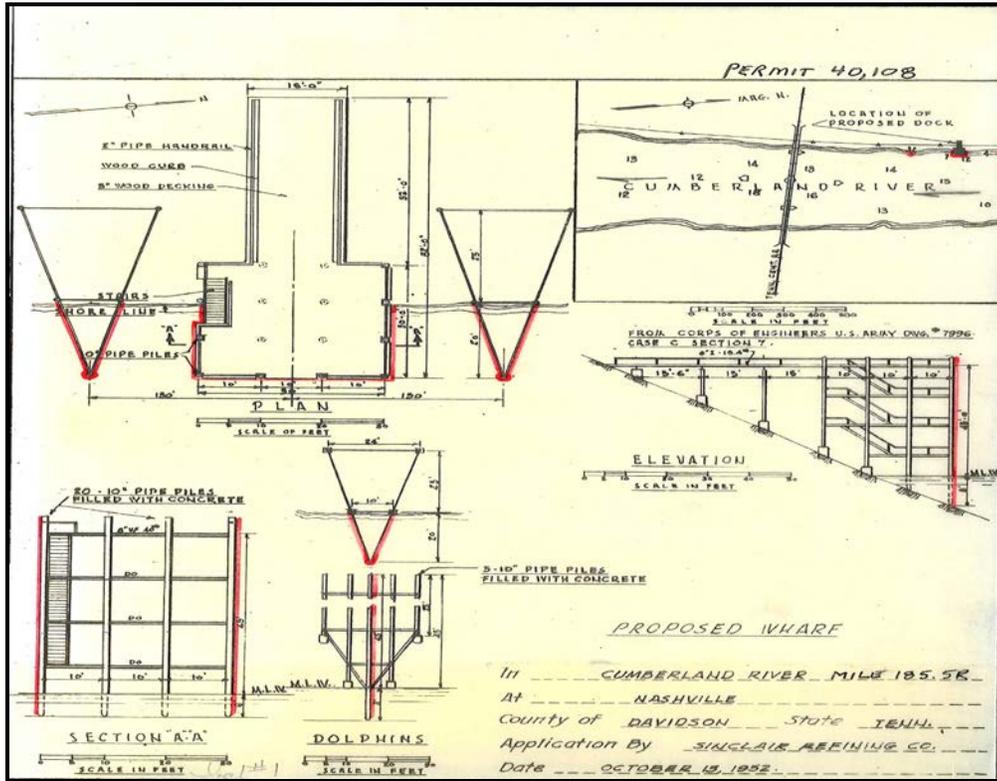


EXHIBIT I  
PUBLIC NOTICE 15-34

