




# US Army Corps of Engineers Western Regulatory Field Office

2424 Danville Rd SW  
Suite N  
Decatur, Alabama 35603  
(256) 350-5620  
(256) 350-5499 fax

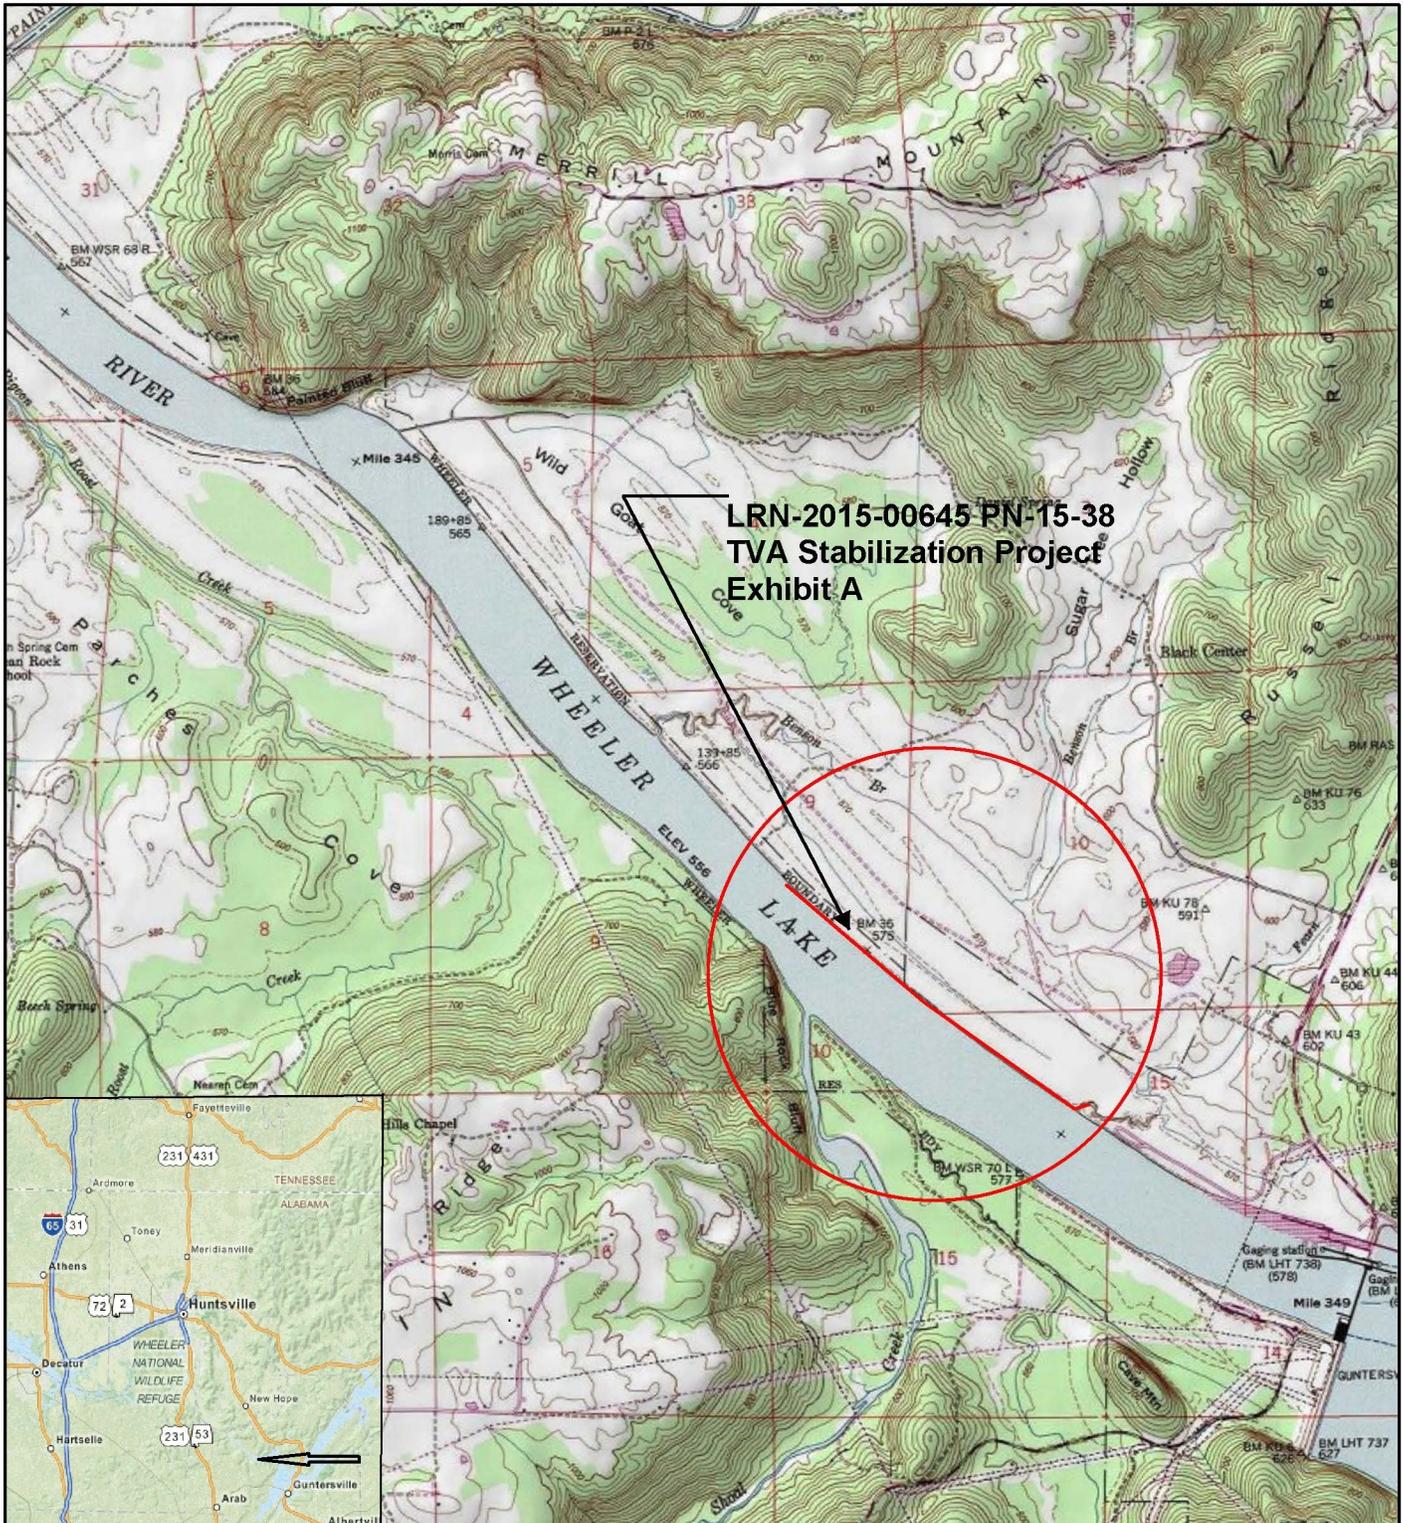


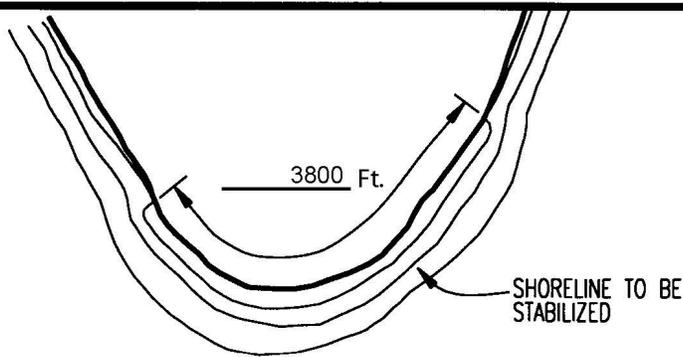


**PLAN SHOWING EXISTING SHORELINE**

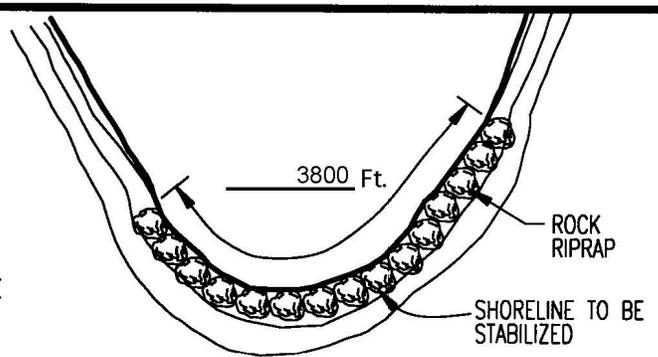

**PLAN SHOWING STABILIZED SHORELINE**

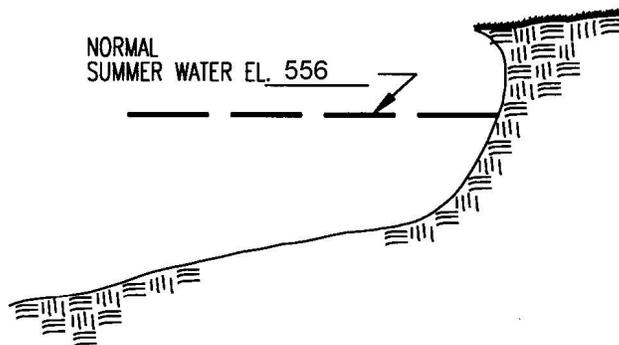

**SECTION SHOWING EXISTING SHORELINE**

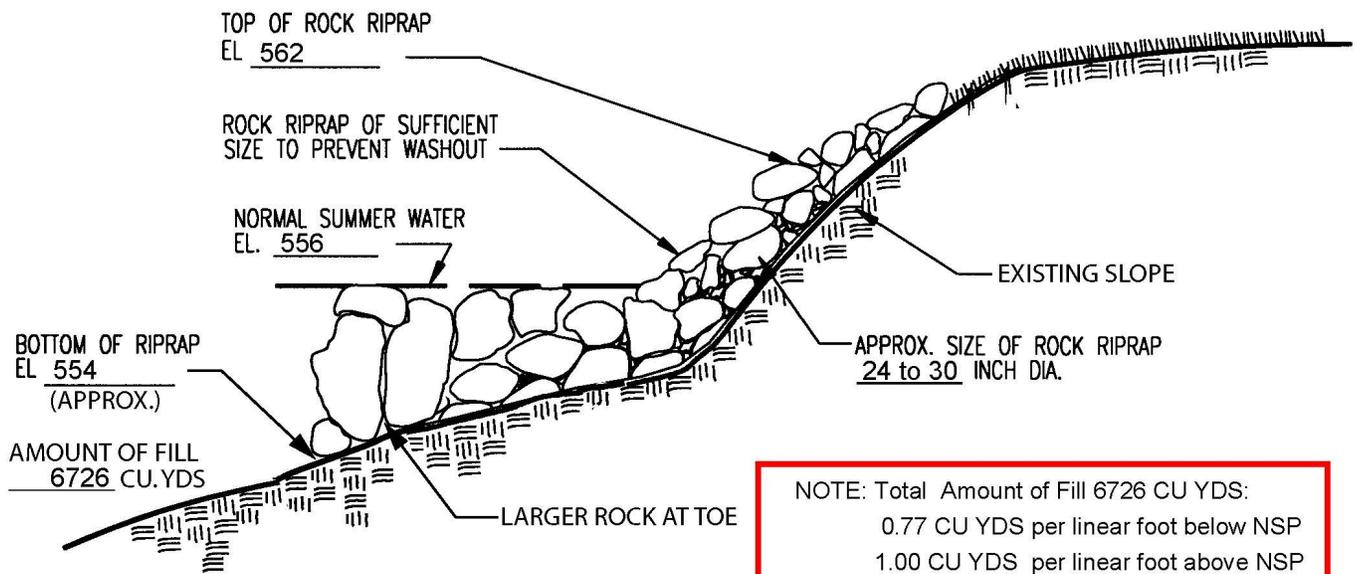

**SECTION SHOWING STABILIZED SHORELINE**

THE NORMAL SUMMER WATER LEVEL IS: 556

LRN-2015-00645 PN 15-38  
 Tennessee Valley Authority  
 Exhibit B Stabilization Plans

NOTE:  
 INCLUDE ALL DIMENSIONS AND ELEVATIONS  
 WHERE INDICATED.



**RESERVOIR NAME:**

**TYPICAL SHORELINE ROCK RIPRAP**

PROJECT LOCATION INFORMATION:

STREAM NAME Tennessee River SUBDIVISION NAME N/A

RESERVOIR NAME Wheeler LOT NUMBER N/A

MILE MARKER 347.1 - 348RB MAP NO. Topo 83NW

( APPLICANT'S NAME )

TVA (Natural Resources Management)